

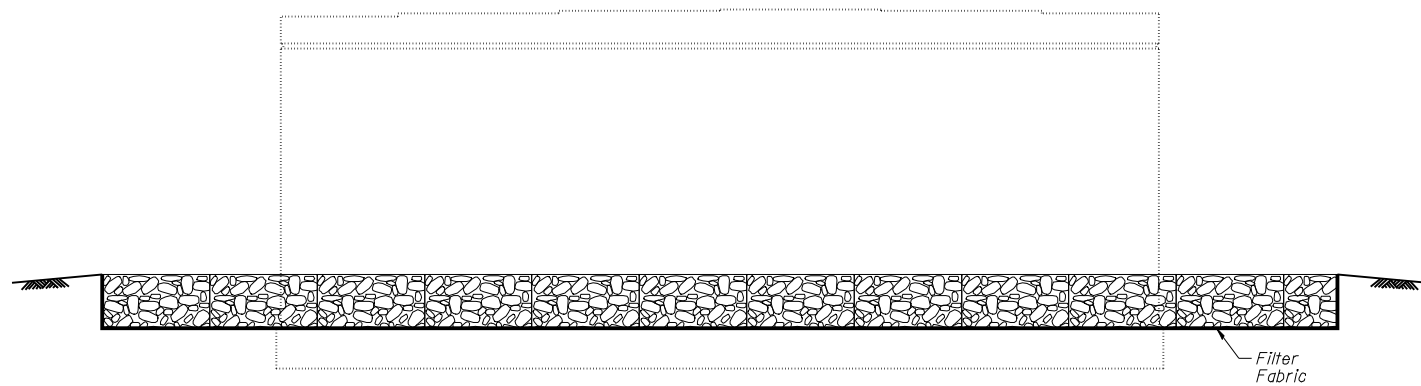


PIER 2 ELEVATION
(North Face SN 001-0056)

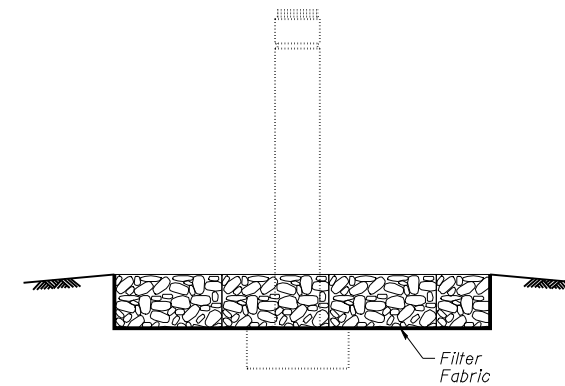

PIER 2 ELEVATION
(South Face SN 001-0056)

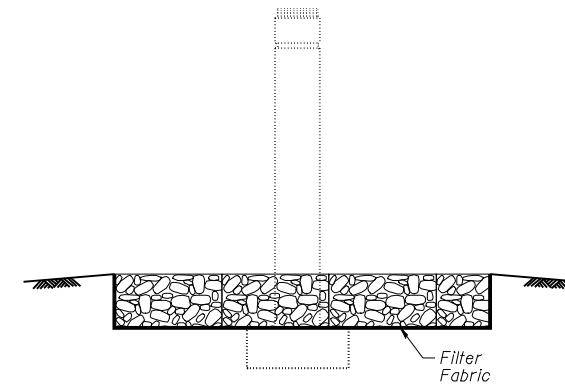

Notes:
Layout of the Gabion scour protection system may be varied to suit ground conditions in the field as directed by the Engineer.
Filter Fabric shall cover all sides & bottoms of Gabions.

DESIGNED	KTH
CHECKED	ADL
DRAWN	KTH
CHECKED	ADL

KLINGNER & ASSOCIATES, P.C.
Engineers - Architects - Surveyors
 150 North 21st Street, Quincy, IL 62422-3803
 4300 Park Grand, Rock, Maryland, MD 20850
 400 N. 4th Street, Suite 100, Burlington, IL 61820
 111 W. 1st Street, Galesburg, IL 61601
 Internet Address: www.klingner.com
 STATE OF ILLINOIS DESIGN FIRM # 1842738

GABIONS DETAILS
FAI 172 OVER BURTON CREEK
SN 001-0055 & 0056

SHEET NO. 16	F.A. RTE.	SECTION	COUNTY	TOTAL SHEETS	SHEET NO.
	172	1-4B	ADAMS	165	134
16 SHEETS	CONTRACT NO. 72A09				
FED. ROAD DIST. NO.		ILLINOIS FED. AID PROJECT			