


EXISTING CROSS SECTION
(Looking North SN 001-0063)

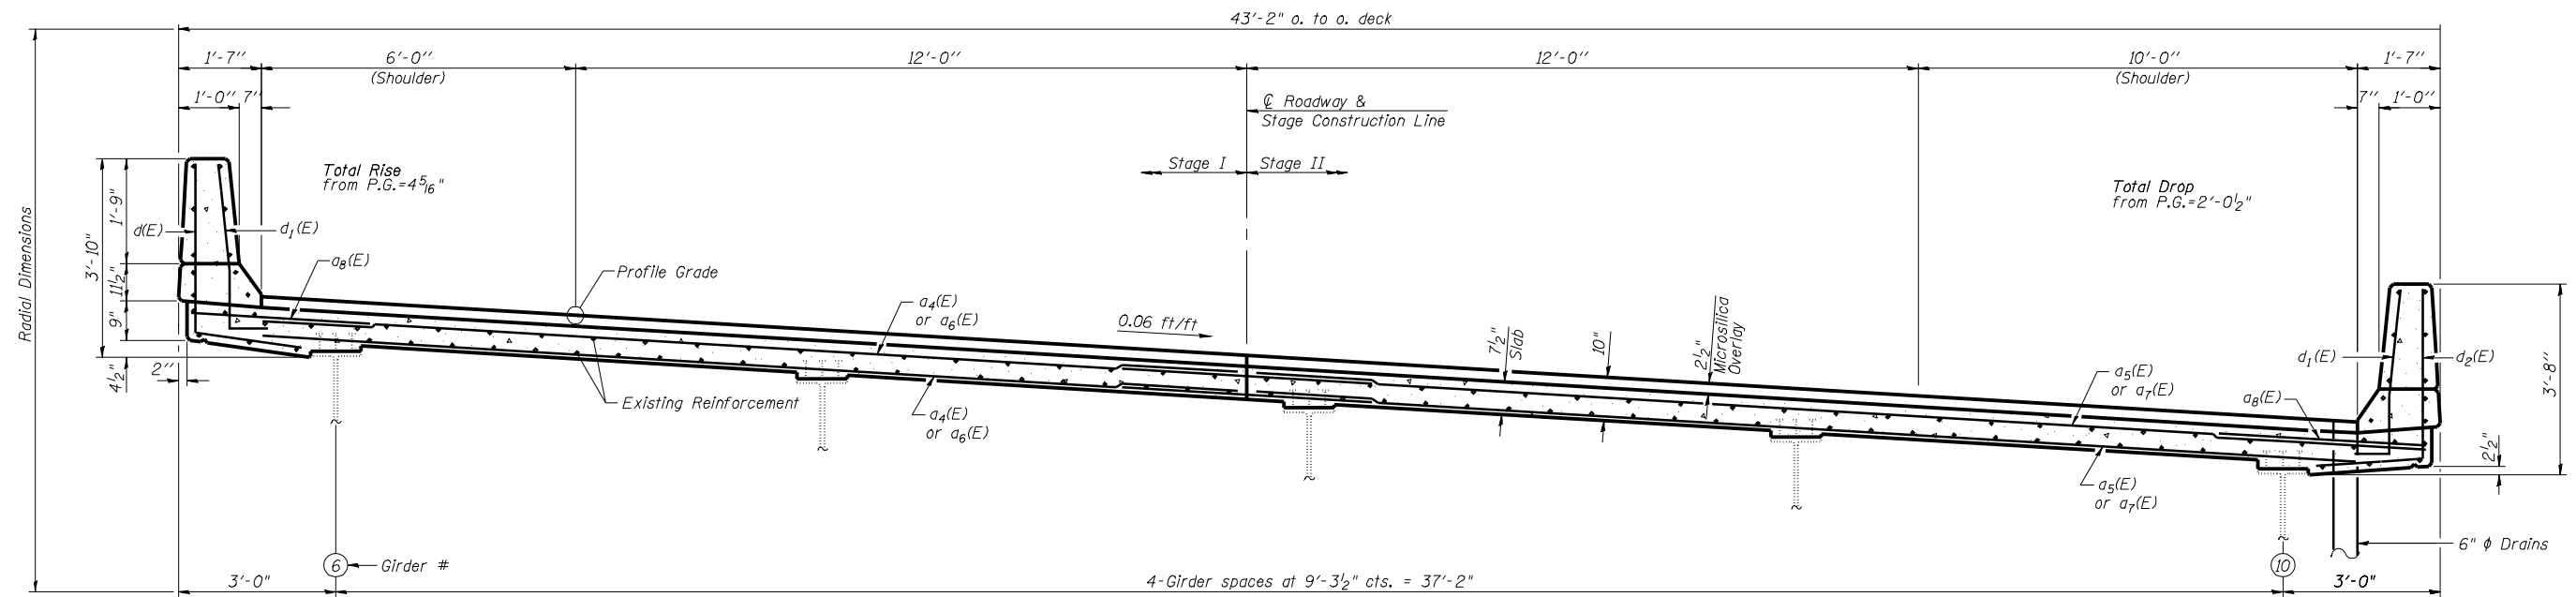

CROSS SECTION
(Looking North SN 001-0063)

BRIDGE REPAIR DETAILS
FAI 172 OVER MILL CREEK
SN 001-0062 & 0063

DESIGNED	KTH
CHECKED	ADL
DRAWN	KTH
CHECKED	ADL

KLINGNER & ASSOCIATES, P.C.
Engineers - Architects - Surveyors
185 North 21st Street, Quincy, IL 62422
4308 Park Grand Road, Harrisburg, MO 64303
401 N. 4th Street, Suite 100, Burlington, IL 61820
1110 W. Prairie Street, Galesburg, IL 61601
www.klingner.com
STATE OF ILLINOIS DESIGN FIRM # 1842738

SHEET NO. 6	F.A. RTE.	SECTION	COUNTY	TOTAL SHEETS	SHEET NO.
	172	1-4B-1	ADAMS	165	140
17 SHEETS	CONTRACT NO. 72A09				
FED. ROAD DIST. NO.		ILLINOIS FED. AID PROJECT			