


Notes:
 Hatched areas indicate concrete removal.
 For Sections A-A & B-B, bar details & Bill of Material see sheet No. 12 of 17.
 Care shall be taken to not damage name plate.

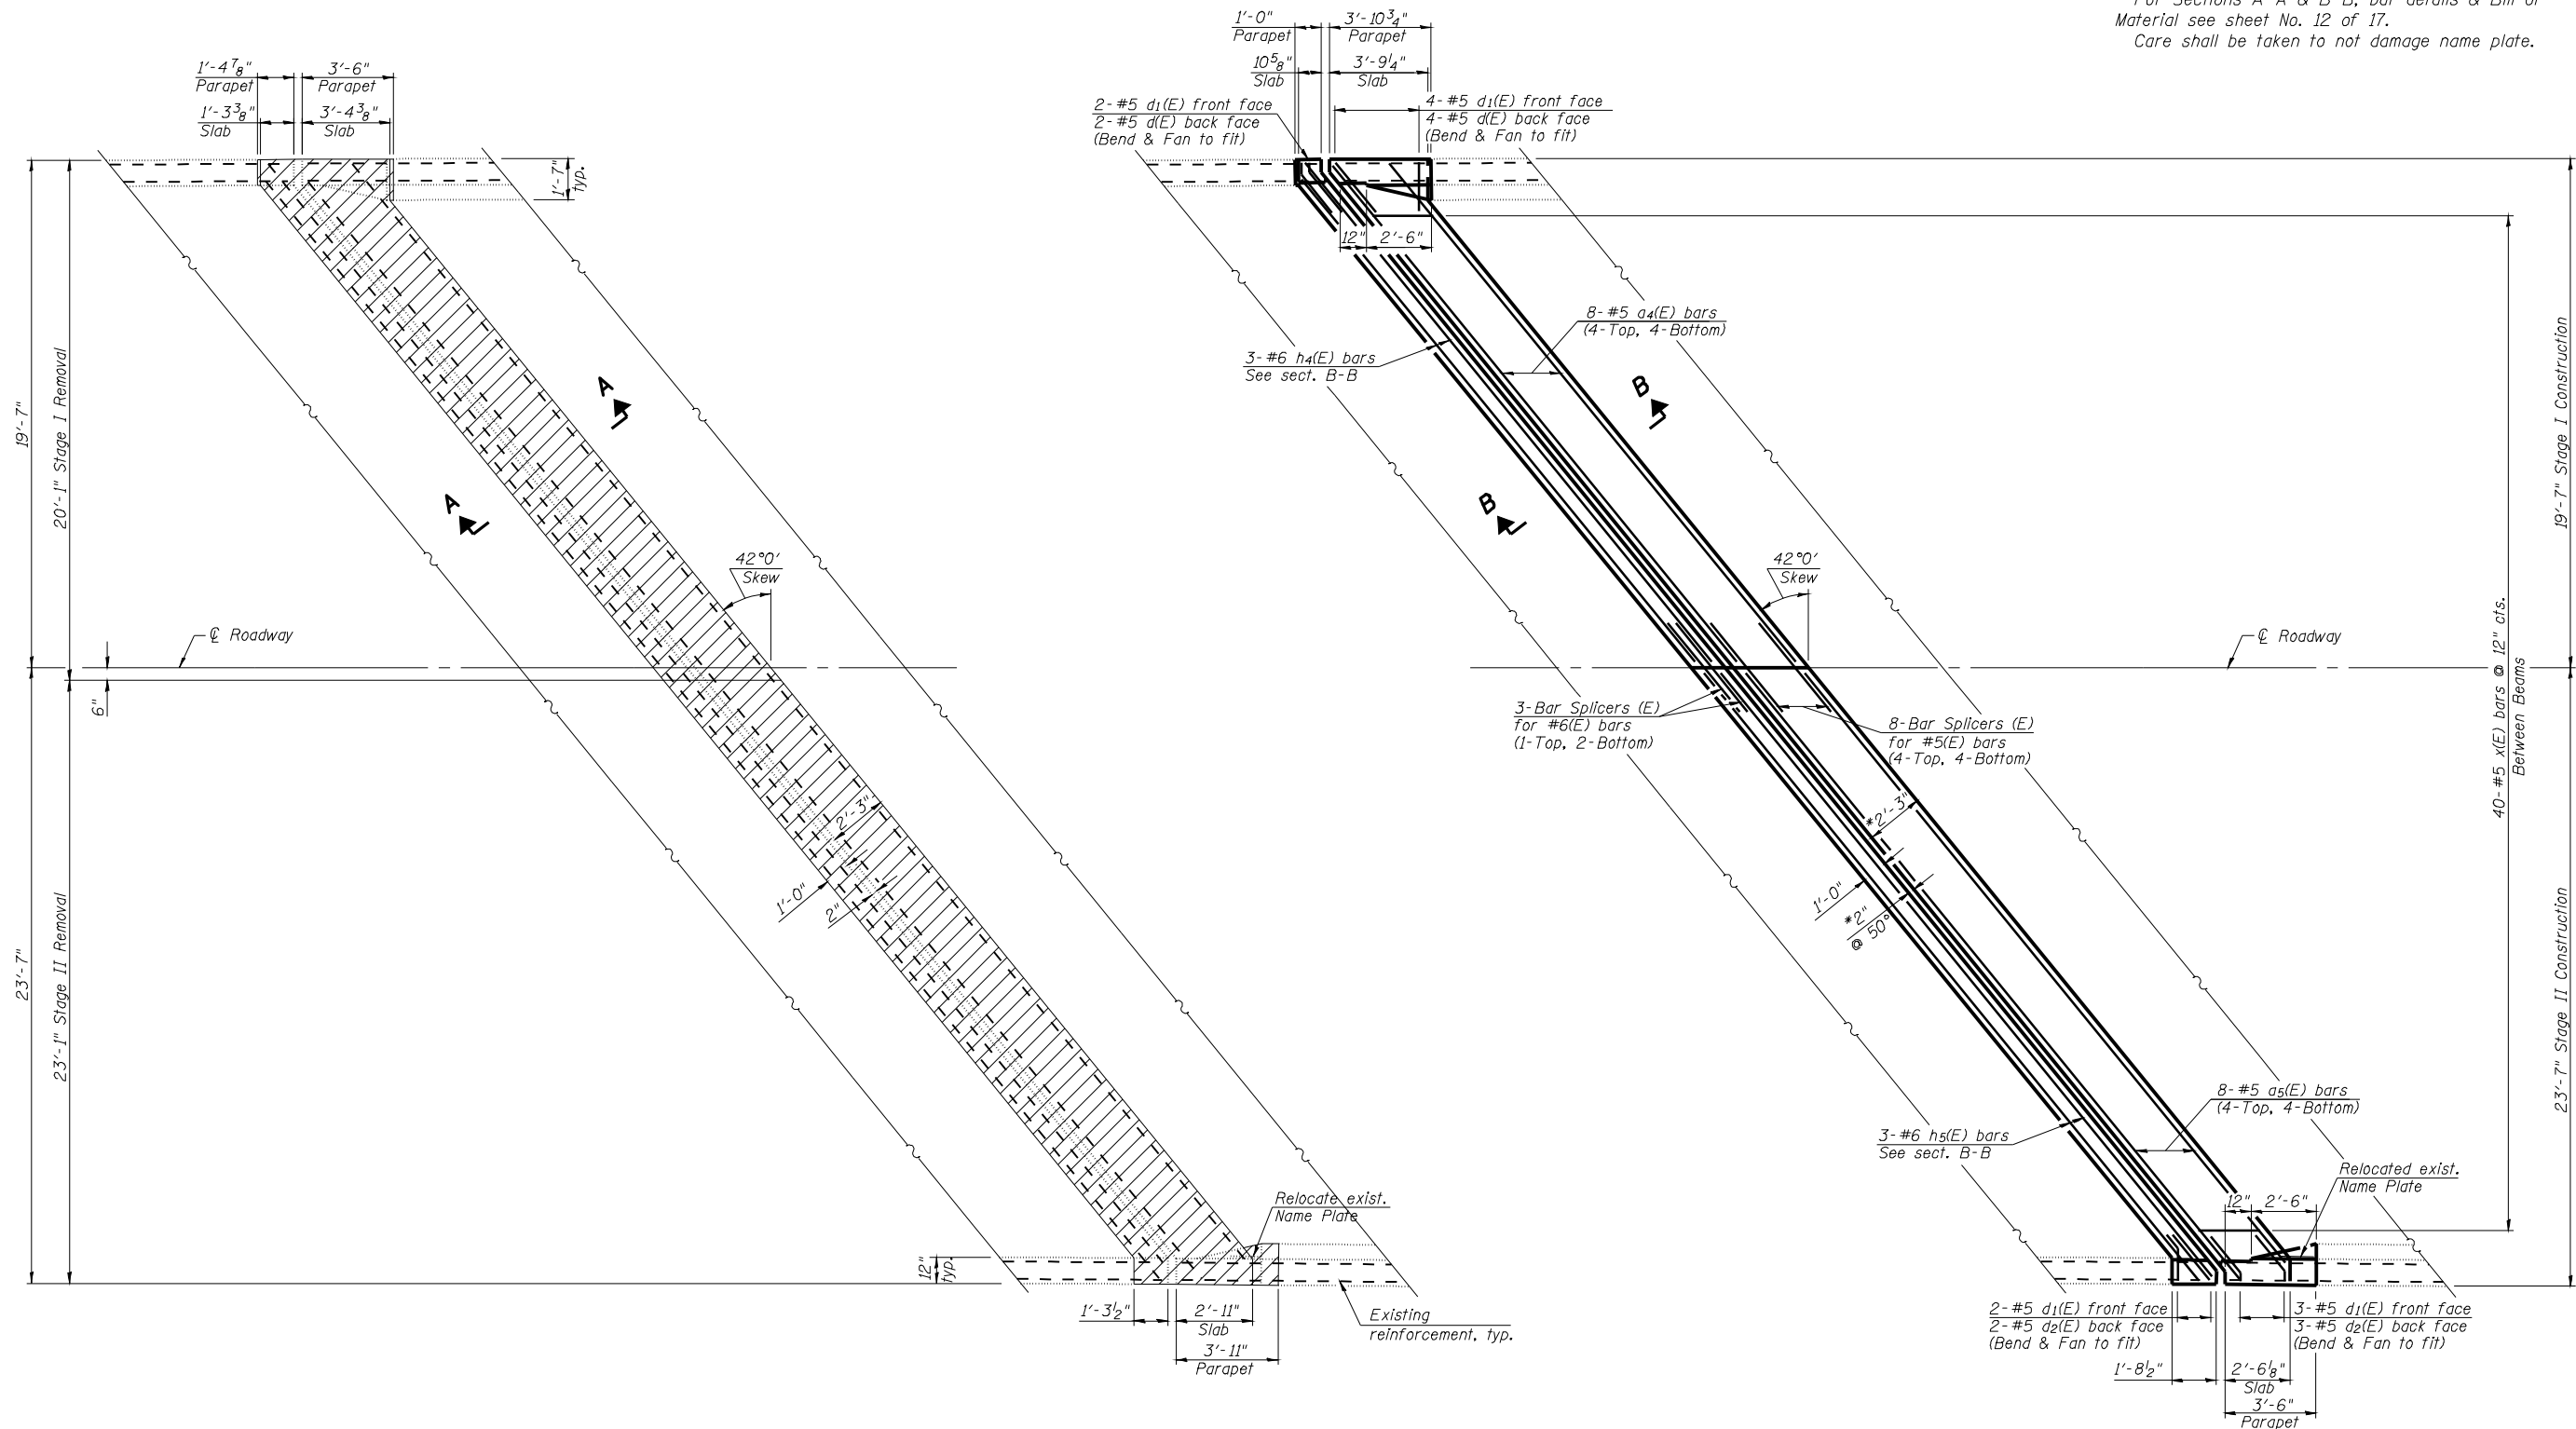

PARTIAL REMOVAL PLAN
 (South Abutment SN 001-0063)

PARTIAL PROPOSED PLAN
 (South Abutment SN 001-0063)

ABUTMENT DETAILS
FAI 172 OVER MILL CREEK
SN 001-0062 & 0063

DESIGNED	KTH
CHECKED	ADL
DRAWN	KTH
CHECKED	ADL

KLINGNER & ASSOCIATES, P.C.
 Engineers - Architects - Surveyors
 155 North 21st Street, Quincy, IL 62450
 4300 Paces Grand Road, Huntwood, MD 20638
 400 N. 4th Street, Suite 100, Burlington, IL 62590
 111 West 1st Street, Galena, IL 62421
 Internet Address: www.klingner.com
 Ph: (618) 223-3570 - Fax: (618) 223-3883
 Ph: (410) 253-0020 - Fax: (410) 253-0022
 Ph: (618) 753-9536 - Fax: (618) 752-3685
 Ph: (618) 942-4842 - Fax: (618) 941-3788
 STATE OF ILLINOIS DESIGN FIRM # 1842738

SHEET NO. 9	F.A. RTE.	SECTION	COUNTY	TOTAL SHEETS	SHEET NO.
	172	1-4B-1	ADAMS	165	143
17 SHEETS	CONTRACT NO. 72A09				
FED. ROAD DIST. NO.		ILLINOIS FED. AID PROJECT			