


DATE	
BY	
FINAL SURVEY	
NOTE BOOK NO.	
SURVEYED	
PLOTTED	
TEMPLATE AREAS CHECKED	

DATE	
BY	
ORIGINAL SURVEY	
NOTE BOOK NO.	
SURVEYED	
PLOTTED	
TEMPLATE AREAS CHECKED	

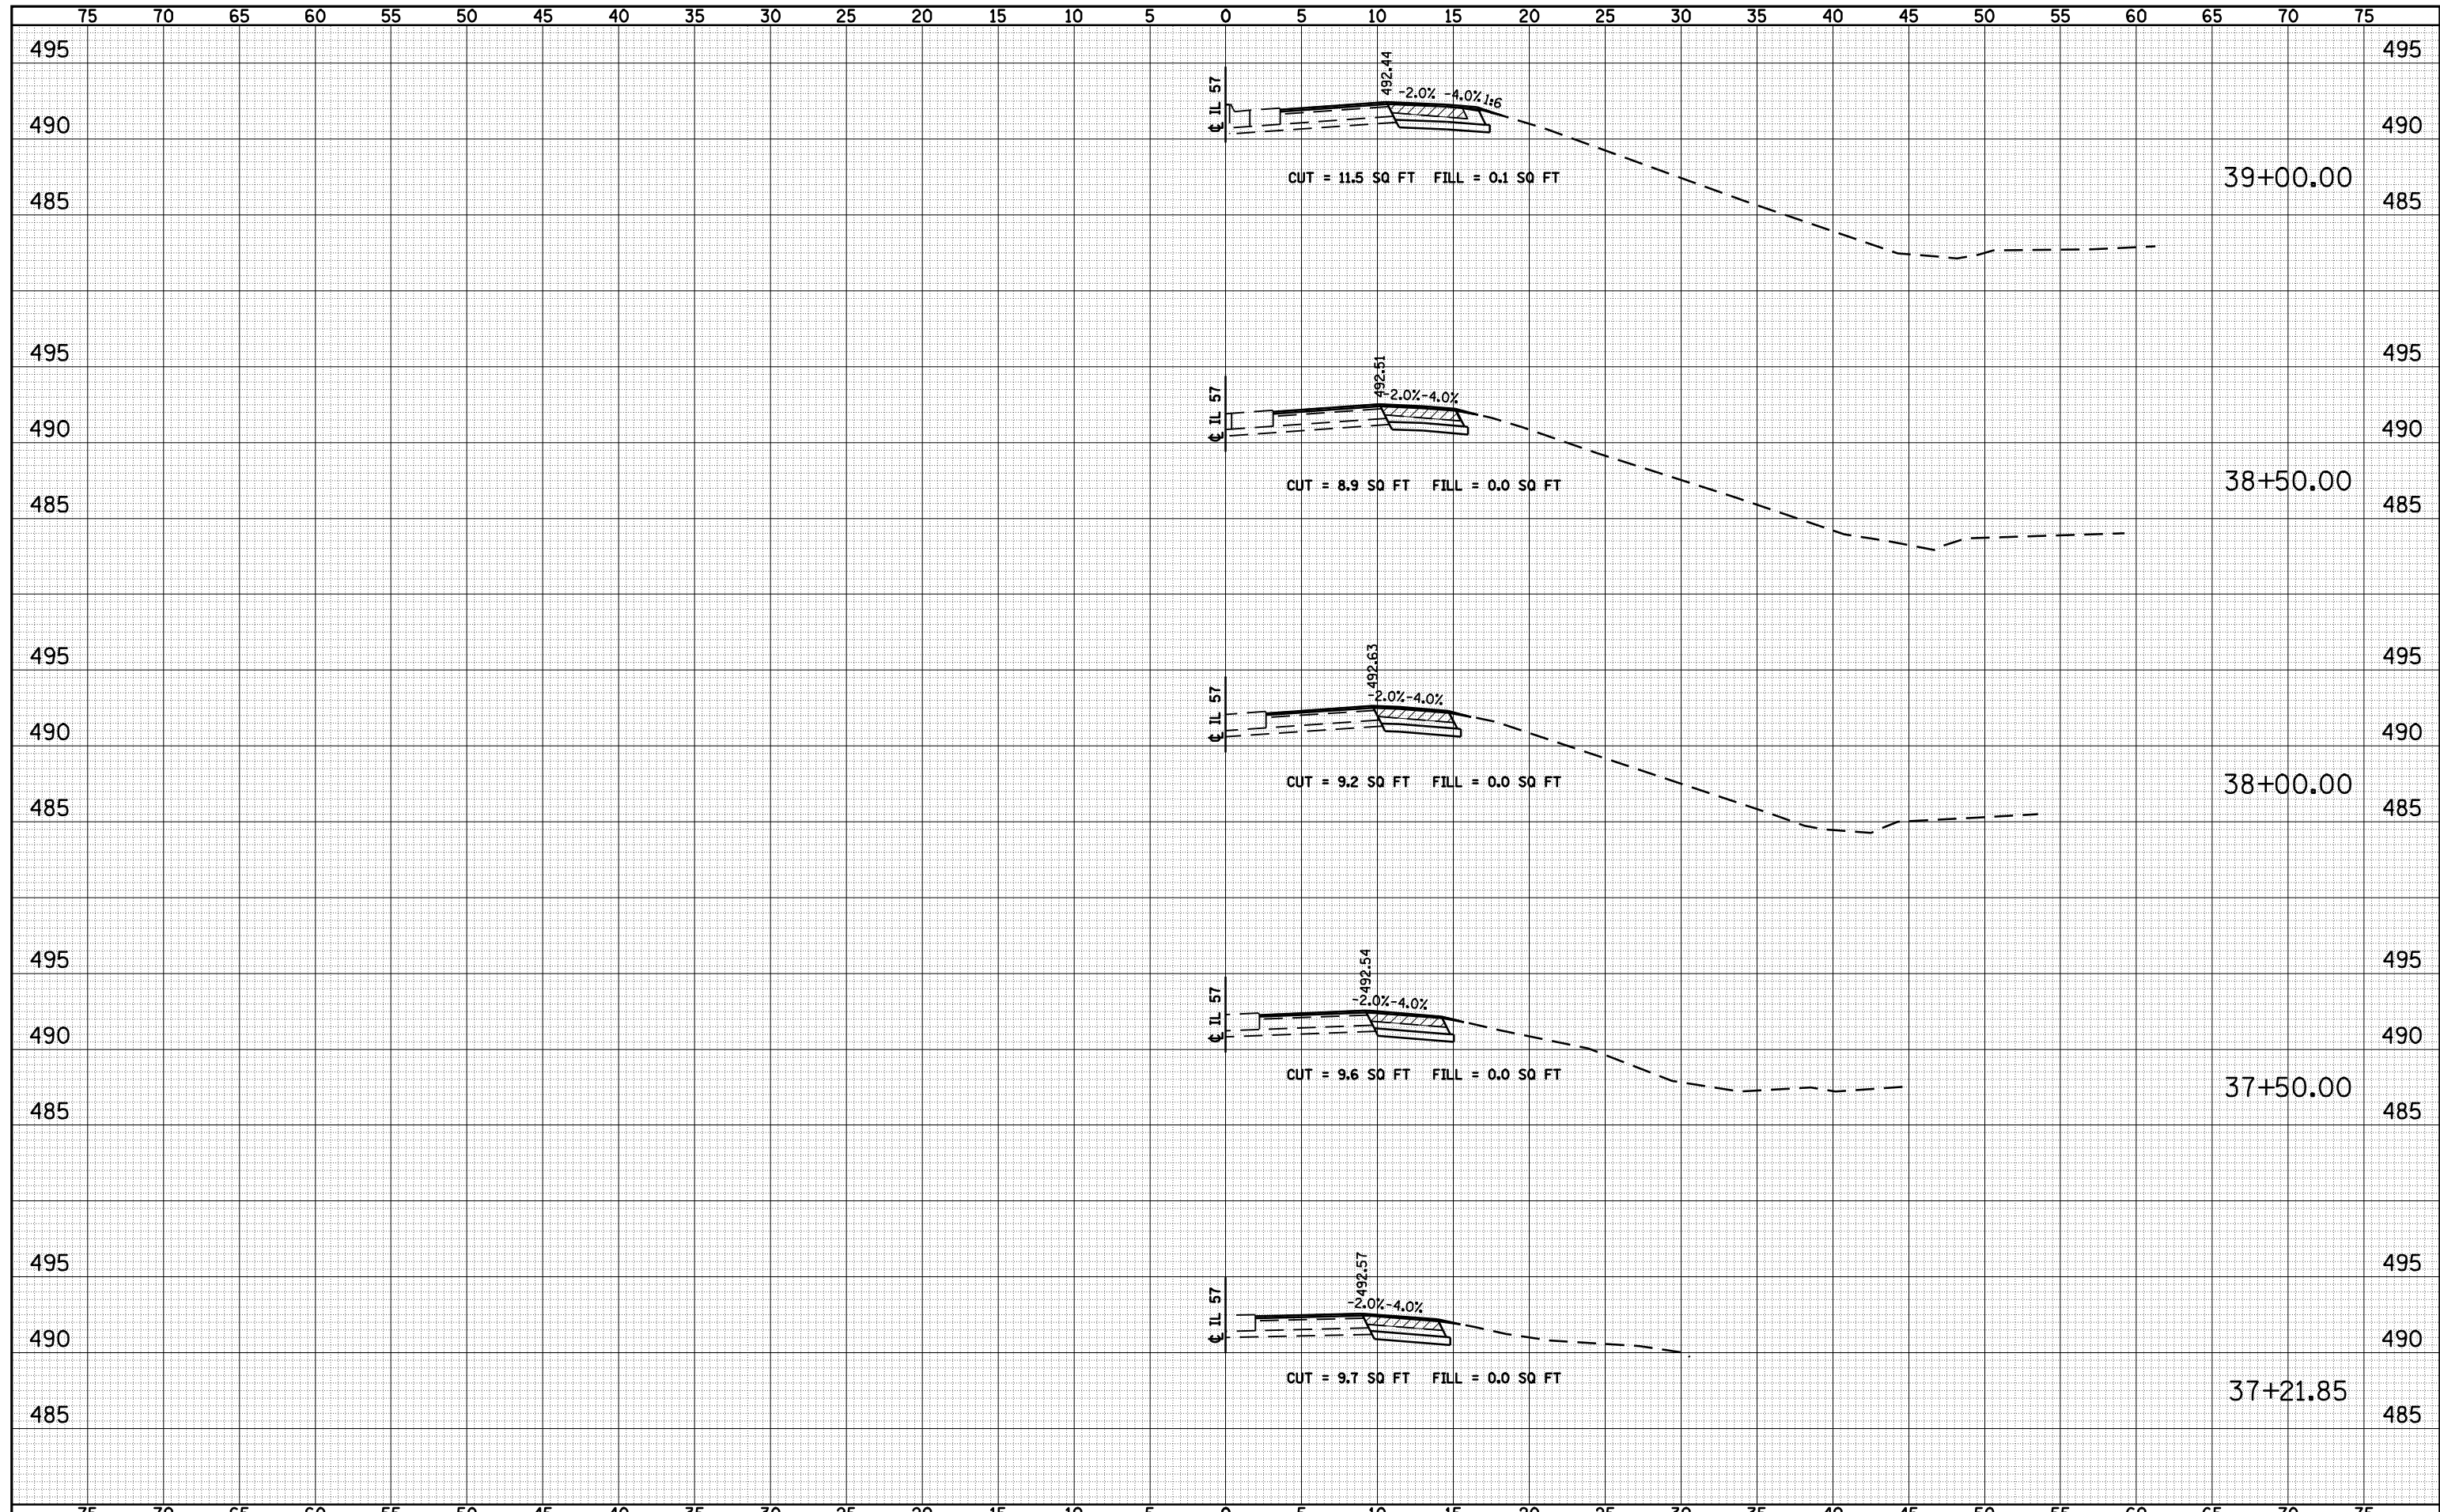

FILE NAME =	USER NAME = laughlinr1	DESIGNED -	REVISIED -	STATE OF ILLINOIS DEPARTMENT OF TRANSPORTATION	IL 57 TURN LANE CROSS SECTIONS			F.A.I. RTE.	SECTION	COUNTY	TOTAL SHEETS	SHEET NO.
c:\pwwork\pwidot\LAUGHLINRL\d0182983\162-0672409-sht-XSect-IL 57.dgn					CHECKED -	REVISIED -	172	1-(1,2,3,4,5)RS	ADAMS	165	163	
PLOT SCALE = 20.0000' / IN.					DRAWN -	REVISIED -	CONTRACT NO. 72A09					
PLOT DATE = Feb-01-2010 10:58:33AM					CHECKED -	REVISIED -	FED. ROAD DIST. NO. ILLINOIS FED. AID PROJECT					
				SCALE: HORIZ 1"=10' VERT 1"=5'			SHEET NO. 1 OF 3 SHEETS		STA. 37+21.85 TO STA. 39+00.00			