


DATE	
BY	
SURVEYED	
PLOTTED	
TEMPLATE	
AREAS	
CHECKED	
FINAL SURVEY	
NOTE BOOK	
NO.	

DATE	
BY	
SURVEYED	
PLOTTED	
TEMPLATE	
AREAS	
CHECKED	
ORIGINAL SURVEY	
NOTE BOOK	
NO.	

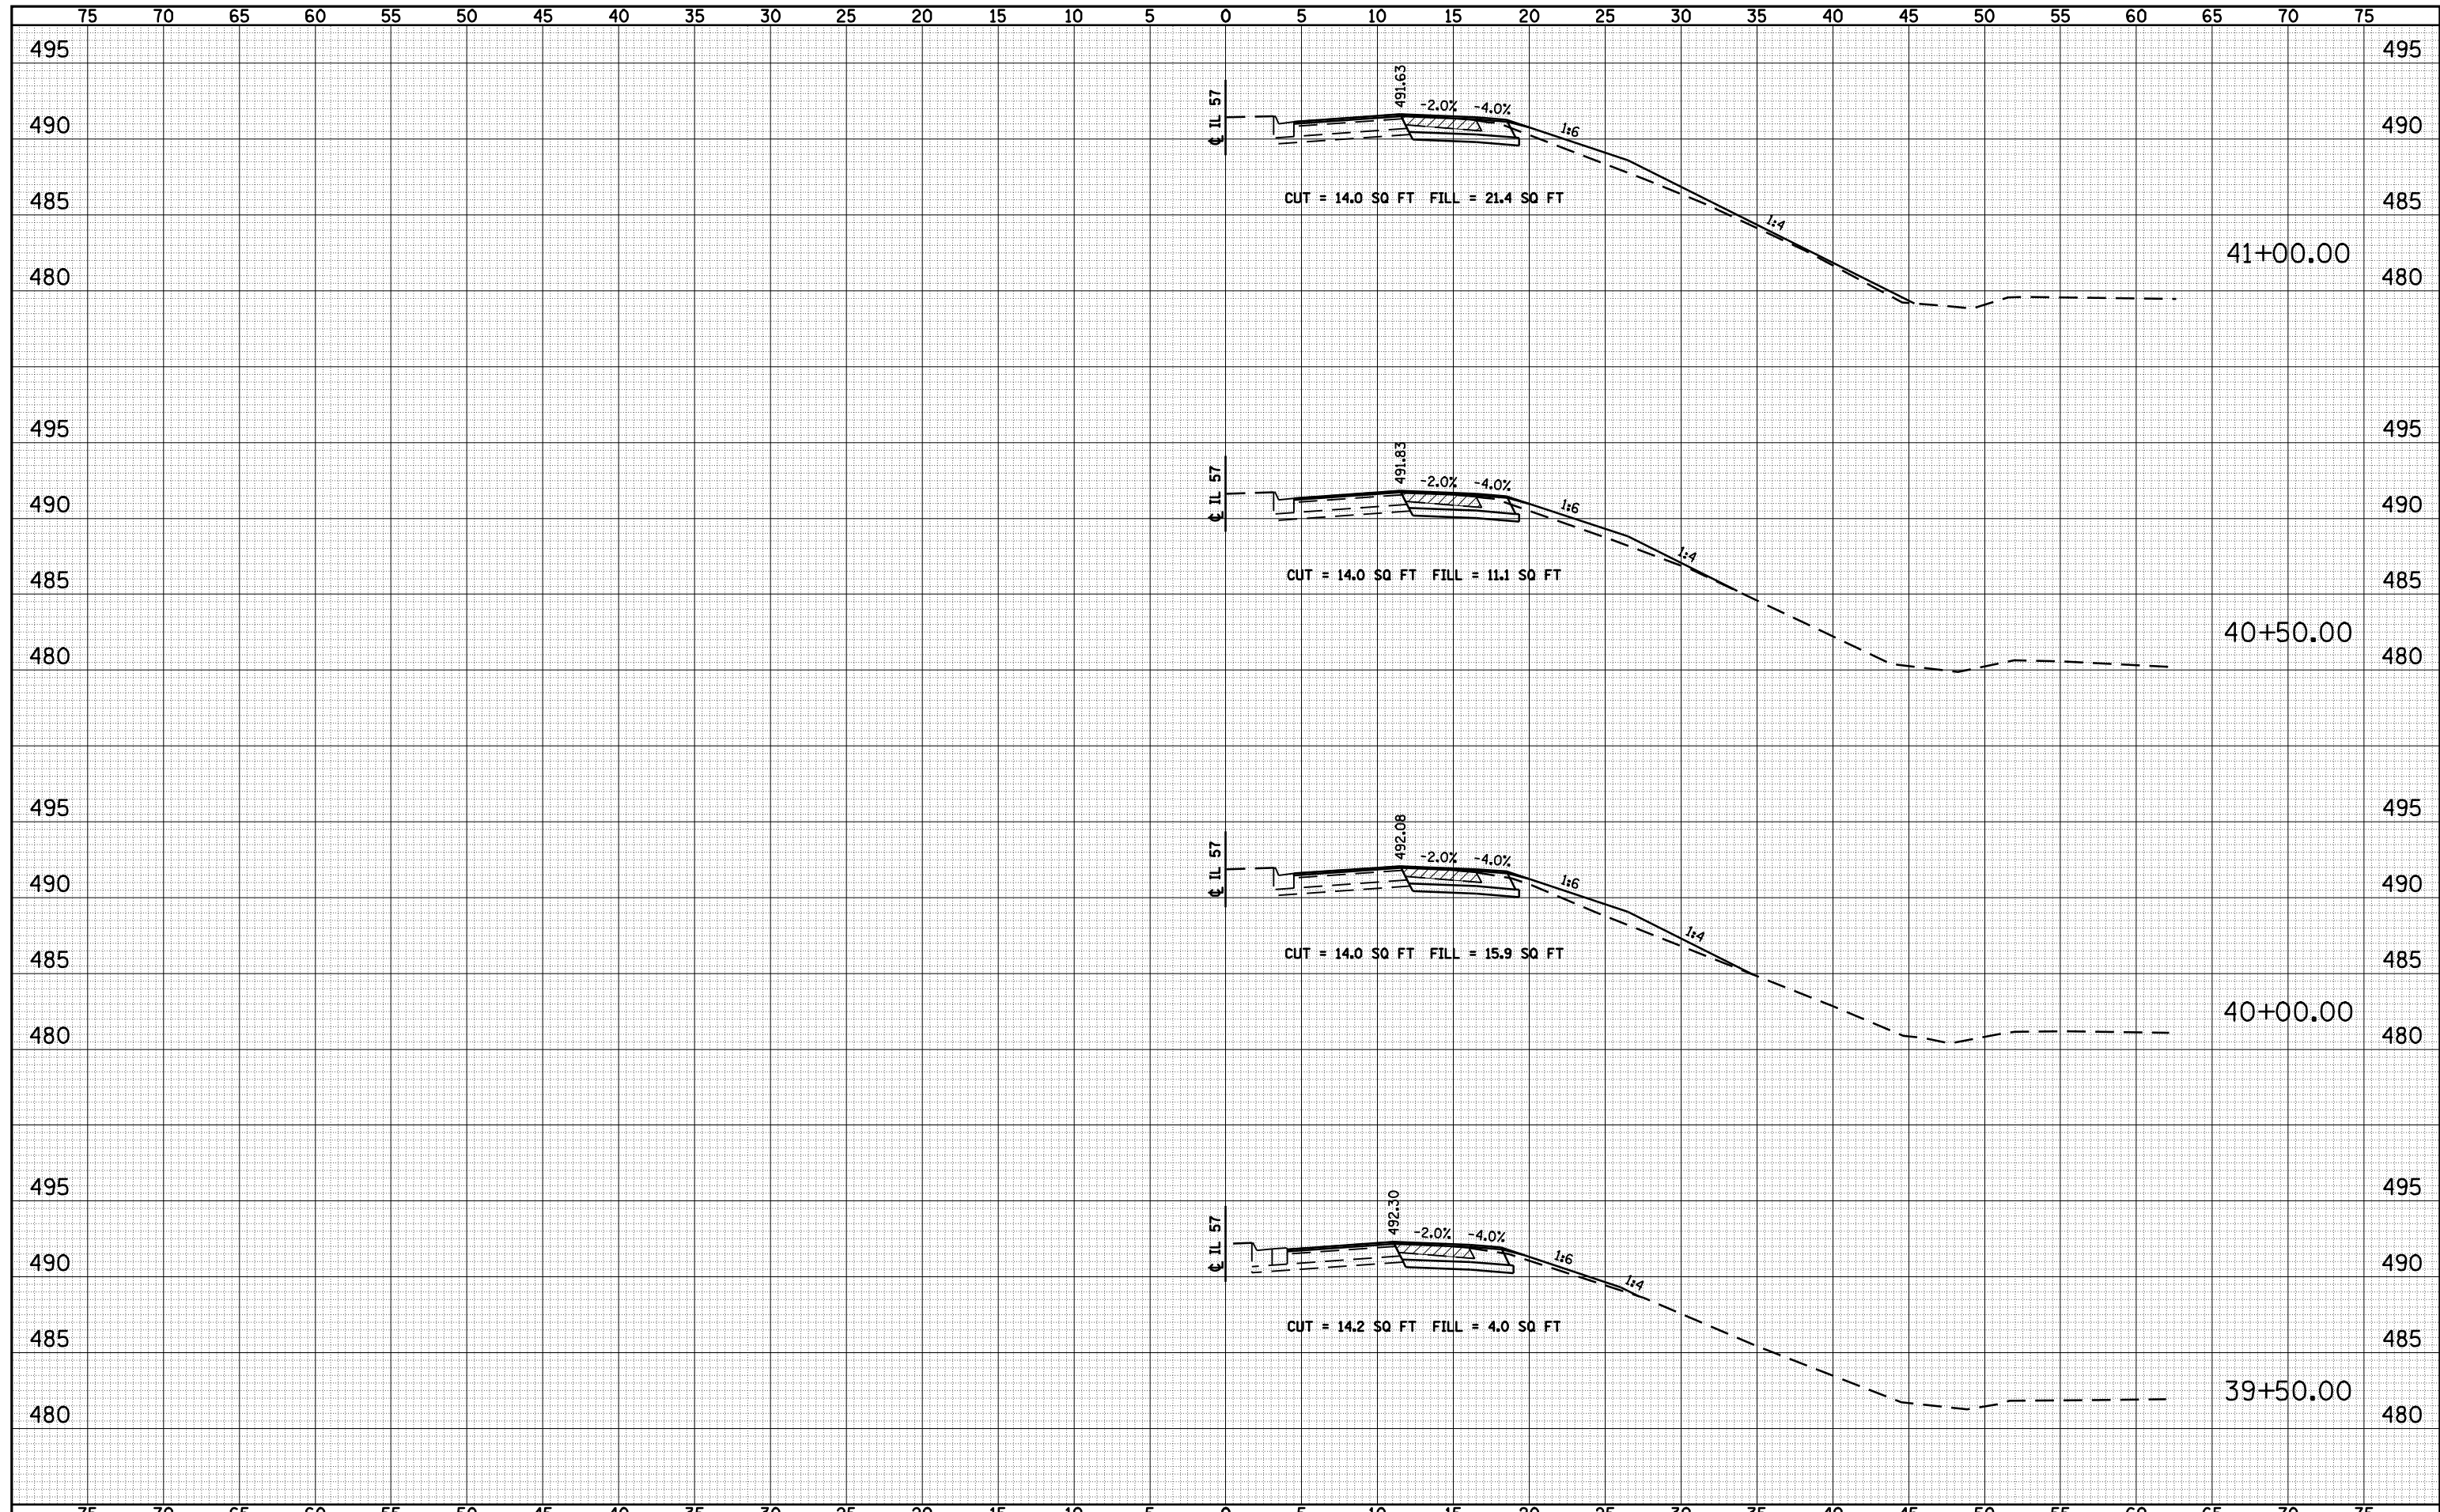

FILE NAME =	USER NAME = laughlinr1	DESIGNED -	REVISIED -	<b>STATE OF ILLINOIS</b> <b>DEPARTMENT OF TRANSPORTATION</b>	<b>IL 57 TURN LANE CROSS SECTIONS</b>		F.A.I. RTE.	SECTION	COUNTY	TOTAL SHEETS	SHEET NO.
o:\pwork\pwork\LAUGHLINRL\162-0672409-ah-XSect-IL 57.dgn		CHECKED -	REVISIED -				172	1-(1,2,3,4,5)RS	ADAMS	165	164
PLOT SCALE = 20.0000' / IN.		DRAWN -	REVISIED -		SCALE: HORIZ 1"=10'		SHEET NO. 2 OF 3 SHEETS		STA. 39+50.00 TO STA. 41+00.00	CONTRACT NO. T2A09	
PLOT DATE = Feb-01-2010 10:58:36AM		CHECKED -	REVISIED -		SCALE: VERT 1"=8'		FED. ROAD DIST. NO.		ILLINOIS FED. AID PROJECT		