


PROP. HMA SURFACE REMOVAL 1 1/2"
PROP. HMA SURF CSE, MIX C, N50 1 1/2"

PROP. HMA SURFACE REMOVAL 1 1/2"
PROP. HMA SURF CSE, MIX C, N50 1 1/2"

SEE STAGING PLANS FOR SHOULDER
RECONSTRUCTION REQUIRED FOR THE
STAGED CONSTRUCTION OF SN 059-0045

SEE ENTRANCE DETAILS
FOR MORE INFORMATION

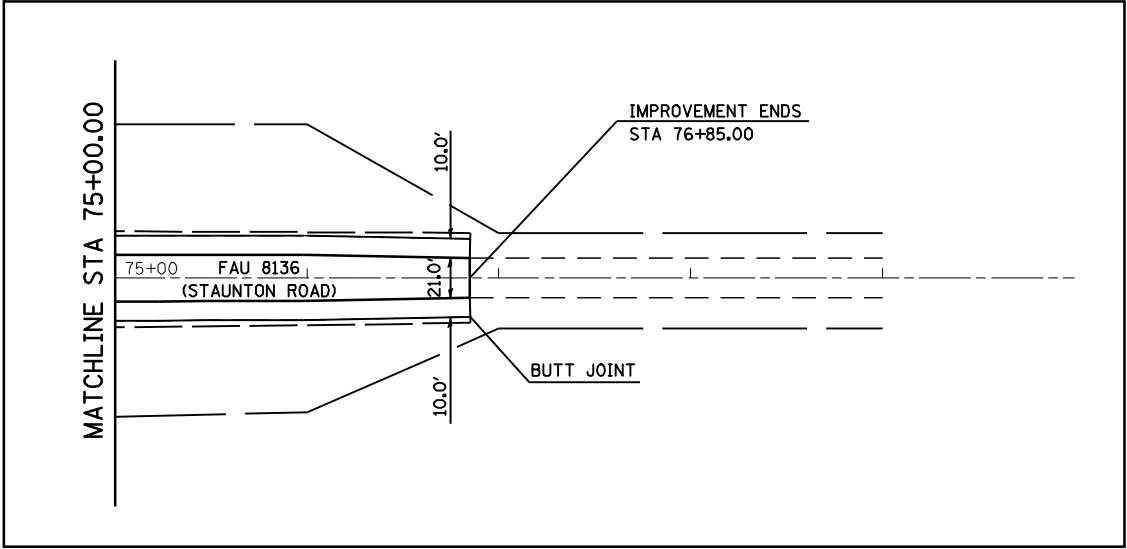

FILE NAME =	USER NAME = laughlinr1	DESIGNED -	REVISED -
e:\pwork\pwork\LAUGHLINRL\dms25312\0672460-aht-plan-TR481.dgn		DRAWN -	REVISED -
	PLOT SCALE = 100.0000' / IN.	CHECKED -	REVISED -
	PLOT DATE = Mar-26-2010 11:17:22AM	DATE -	REVISED -

**STATE OF ILLINOIS
DEPARTMENT OF TRANSPORTATION**

**FAU 8136 (STAUNTON ROAD)
PLAN SHEETS**

SCALE: 1" = 50' SHEET NO. OF SHEETS STA. 61+50.00 TO STA.

F.A.I. RTE.	SECTION	COUNTY	TOTAL SHEETS	SHEET NO.
55	59RS-2, BR	MACOUPIN	100	36
CONTRACT NO. 72A60			ILLINOIS FED. AID PROJECT	