


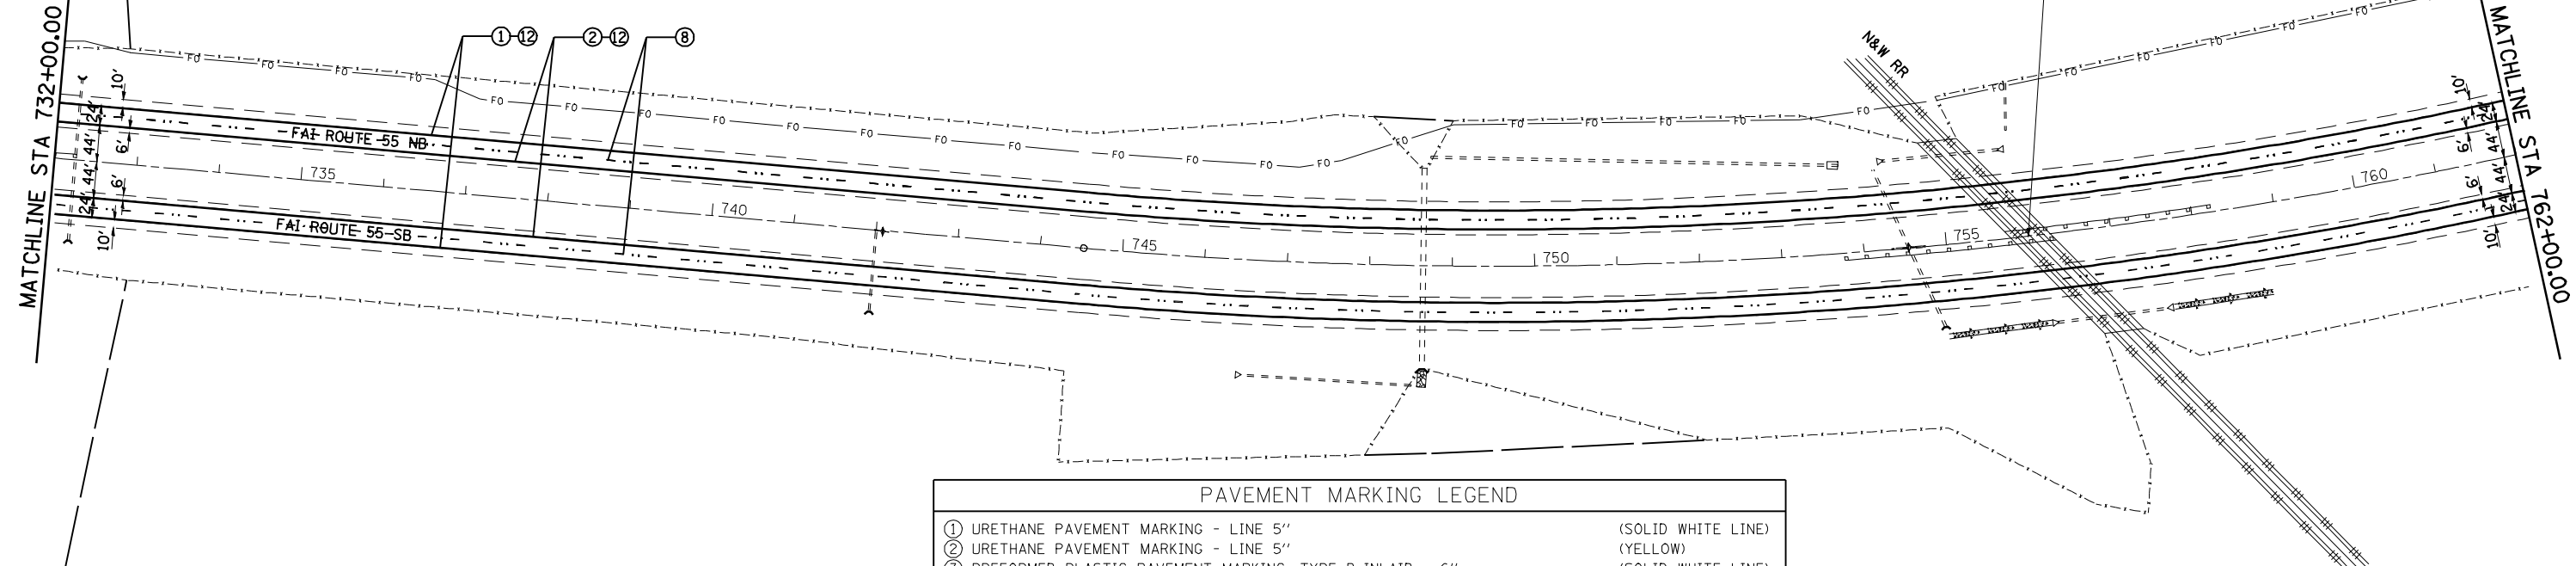


EXIST. CURVE I55N-5  
 PI STA. = 755+56.46  
 $\Delta = 21^\circ 48' 40''$  (LT)  
 $D = 1^\circ 00' 00''$   
 $R = 5,729.58'$   
 $T = 1,103.92'$   
 $L = 2,181.11'$   
 $E = 105.38'$   
 $e = 8.0\%$   
 $T.R. = 46'$   
 $S.E. RUN = 126'$   
 $P.C. STA. = 744+52.54$   
 $P.T. STA. = 766+33.65$

SN 059-0043  
 STA 755+89.61 (FAI 55)  
 STA 50+00.00 (N&W RR)



PAVEMENT MARKING LEGEND

- |  |                     |
|--|---------------------|
| ① URETHANE PAVEMENT MARKING - LINE 5"                                    | (SOLID WHITE LINE)  |
| ② URETHANE PAVEMENT MARKING - LINE 5"                                    | (YELLOW)            |
| ③ PREFORMED PLASTIC PAVEMENT MARKING, TYPE B-INLAID - 6"                 | (SOLID WHITE LINE)  |
| ④ URETHANE PAVEMENT MARKING - LINE 5"                                    | (WHITE SKIP DASH)   |
| ⑤ URETHANE PAVEMENT MARKING - LINE 8"                                    | (SOLID WHITE LINE)  |
| ⑥ URETHANE PAVEMENT MARKING - LINE 12"                                   | (SOLID WHITE LINE)  |
| ⑦ PREFORMED PLASTIC PAVEMENT MARKING, TYPE B-INLAID - LETTER AND SYMBOLS | (WHITE SYMBOLS)     |
| ⑧ PREFORMED PLASTIC PAVEMENT MARKING, TYPE B-INLAID - 5"                 | (WHITE SKIP DASH)   |
| ⑨ PREFORMED PLASTIC PAVEMENT MARKING, TYPE B-INLAID - 8"                 | (SOLID WHITE LINE)  |
| ⑩ PREFORMED PLASTIC PAVEMENT MARKING, TYPE B-INLAID - 24"                | (SOLID WHITE LINE)  |
| ⑪ URETHANE PAVEMENT MARKING - LINE 12"                                   | (SOLID YELLOW LINE) |
| ⑫ GROOVING FOR RECESSED PAVEMENT MARKING 6"                              |                     |
| ⑬ PREFORMED PLASTIC PAVEMENT MARKING, TYPE B-INLAID - 12"                | (SOLID WHITE LINE)  |

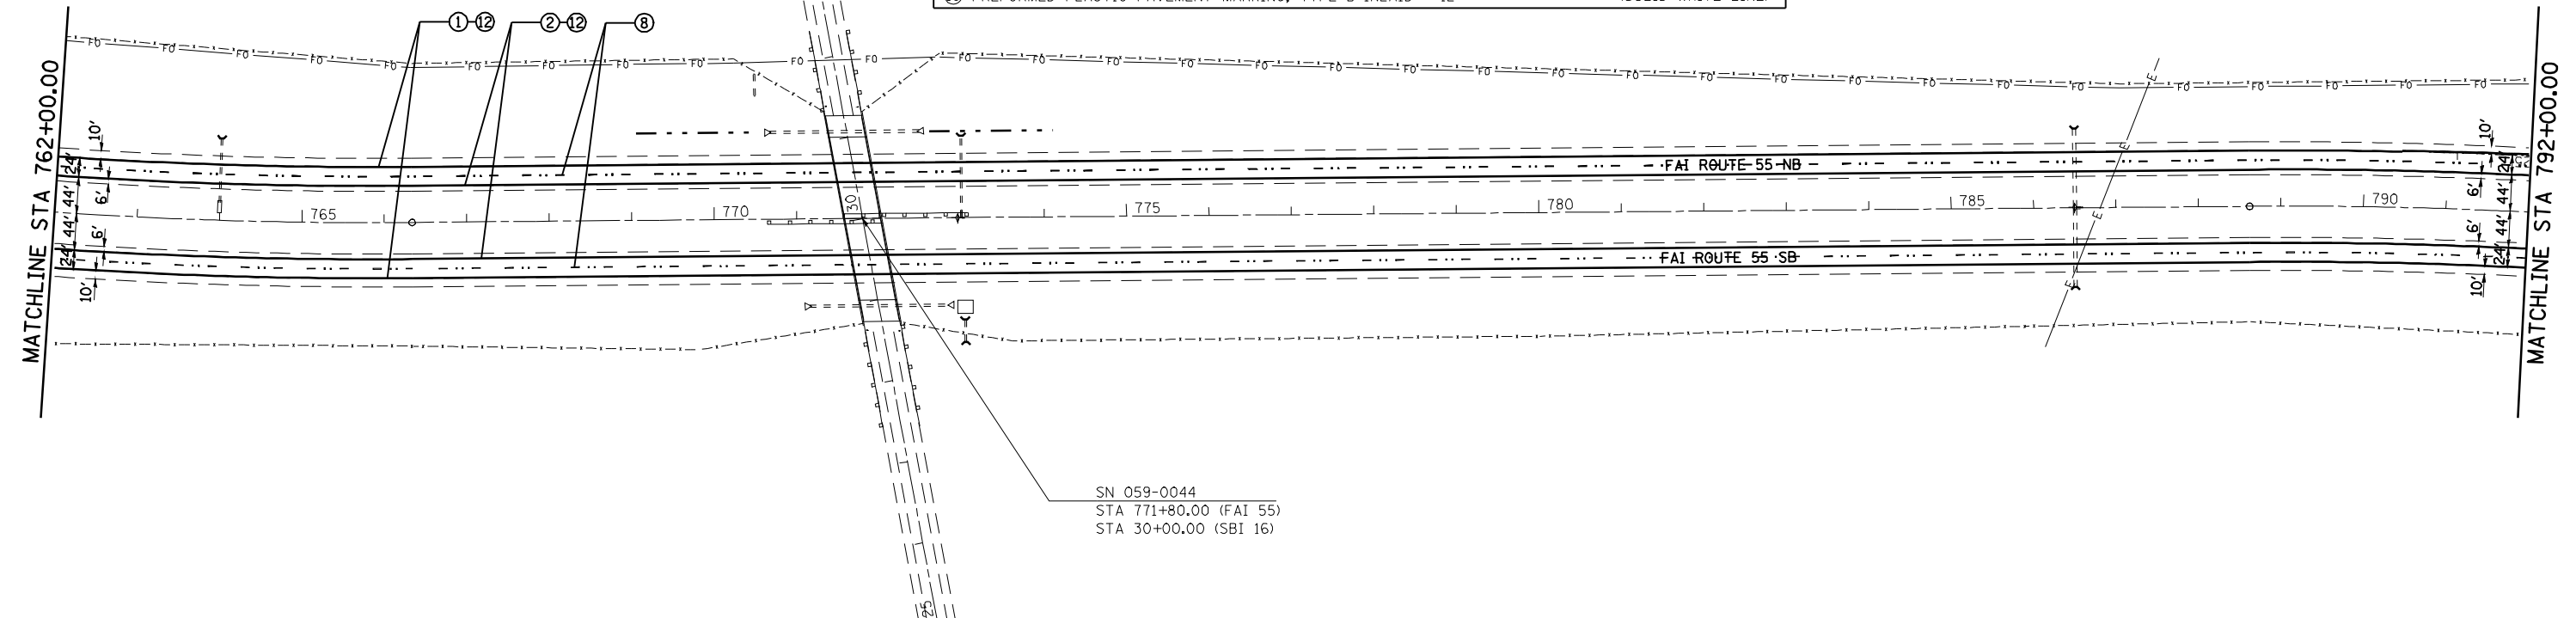

SN 059-0044  
 STA 771+80.00 (FAI 55)  
 STA 30+00.00 (SBI 16)

FILE NAME =	USER NAME = coxte	DESIGNED -	REVISED -
es:\pwwork\p\WID01\COXTE\dma25312\0672400-shs-pmk.dgn		DRAWN -	REVISED -
PLOT SCALE = 200.0000' / IN.		CHECKED -	REVISED -
PLOT DATE = Mar-23-2010 03:22:27PM		DATE -	REVISED -

STATE OF ILLINOIS  
 DEPARTMENT OF TRANSPORTATION

PAVEMENT MARKING  
 PLAN SHEETS

SCALE: 1" = 100' SHEET NO. OF SHEETS STA. 732+00.00 TO STA. 792+00.00

F.A.I. RTE.	SECTION	COUNTY	TOTAL SHEETS	SHEET NO.
55	59RS-2, BR	MACOUPIN	100	43
CONTRACT NO. 72A60				
ILLINOIS FED. AID PROJECT				