


MATCHLINE STA 203+00.00

MATCHLINE STA 233+00.00

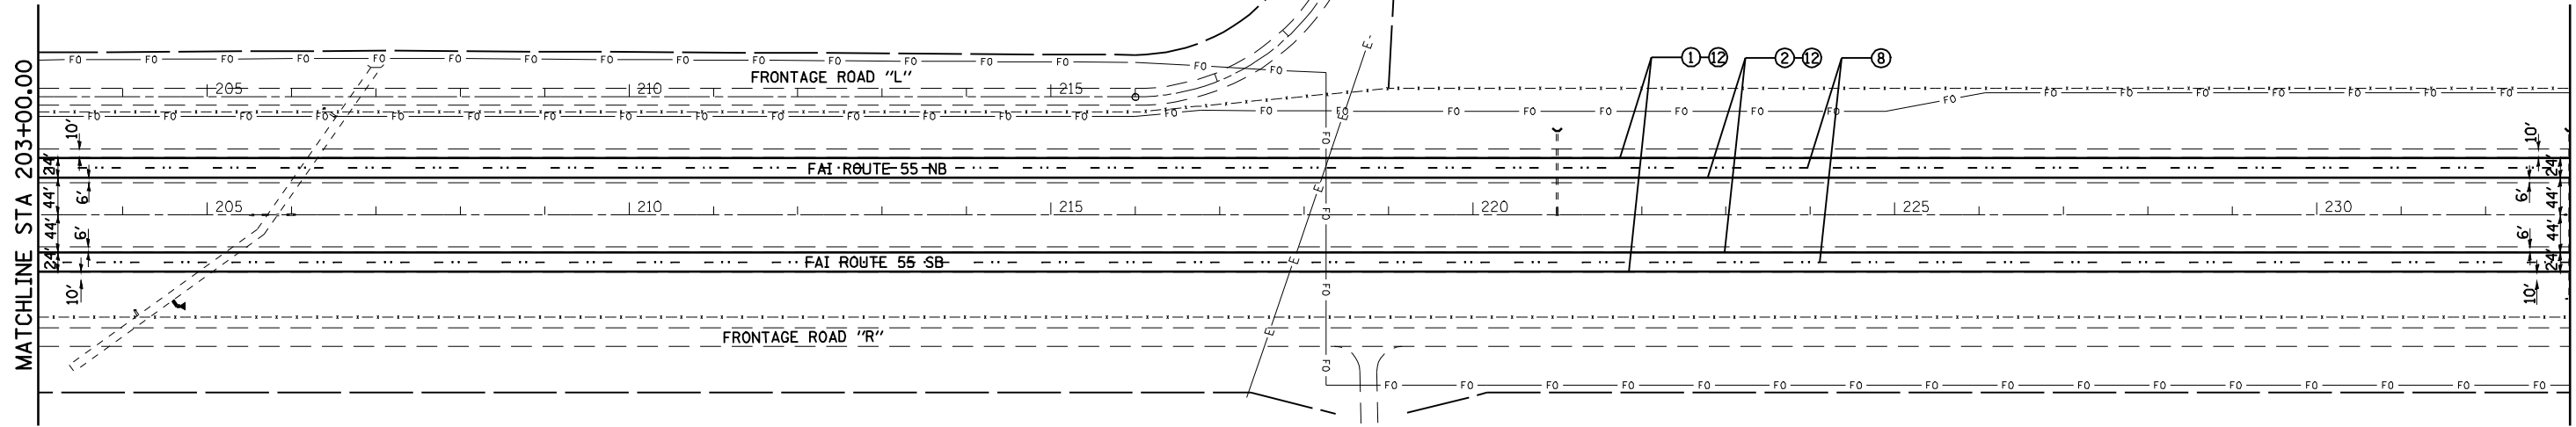


PAVEMENT MARKING LEGEND

①	URETHANE PAVEMENT MARKING - LINE 5"	(SOLID WHITE LINE)
②	URETHANE PAVEMENT MARKING - LINE 5"	(YELLOW)
③	PREFORMED PLASTIC PAVEMENT MARKING, TYPE B-INLAID - 6"	(SOLID WHITE LINE)
④	URETHANE PAVEMENT MARKING - LINE 5"	(WHITE SKIP DASH)
⑤	URETHANE PAVEMENT MARKING - LINE 8"	(SOLID WHITE LINE)
⑥	URETHANE PAVEMENT MARKING - LINE 12"	(SOLID WHITE LINE)
⑦	PREFORMED PLASTIC PAVEMENT MARKING, TYPE B-INLAID - LETTER AND SYMBOLS	(WHITE SYMBOLS)
⑧	PREFORMED PLASTIC PAVEMENT MARKING, TYPE B-INLAID - 5"	(WHITE SKIP DASH)
⑨	PREFORMED PLASTIC PAVEMENT MARKING, TYPE B-INLAID - 8"	(SOLID WHITE LINE)
⑩	PREFORMED PLASTIC PAVEMENT MARKING, TYPE B-INLAID - 24"	(SOLID WHITE LINE)
⑪	URETHANE PAVEMENT MARKING - LINE 12"	(SOLID YELLOW LINE)
⑫	GROOVING FOR RECESSED PAVEMENT MARKING 6"	
⑬	PREFORMED PLASTIC PAVEMENT MARKING, TYPE B-INLAID - 12"	(SOLID WHITE LINE)

EXIST. CURVE I55S-2
 PI STA. = 245+50.49
 $\Delta = 1^\circ 29' 35''$ (LT)
 D = $0^\circ 09' 02''$
 R = 38,084.20'
 T = 496.20'
 L = 992.34'
 E = 3.23'
 e = -----
 T.R. = -----
 S.E. RUN = -----
 P.C. STA. = 240+54.29
 P.T. STA. = 250+46.63

MATCHLINE STA 233+00.00

END PROJECT
 STA 250+00

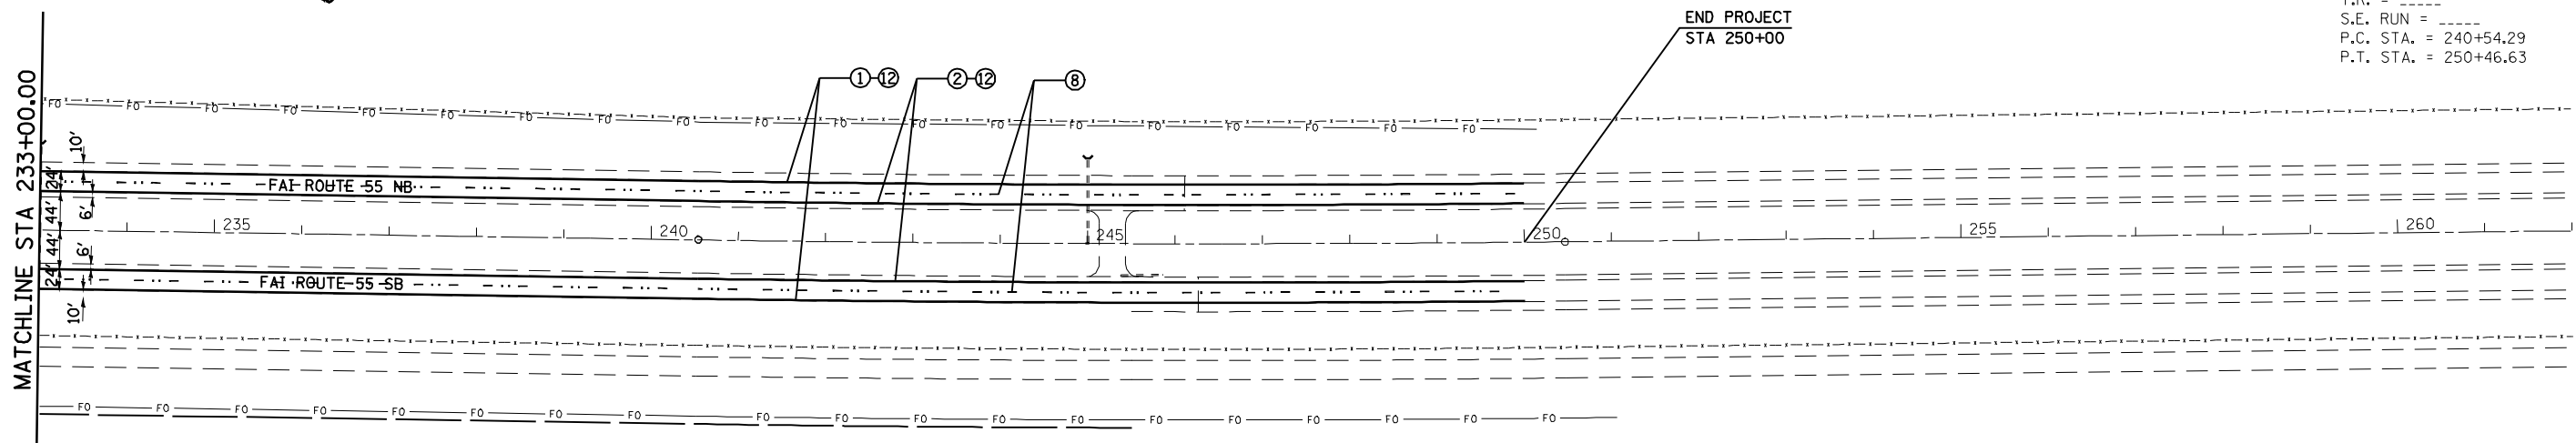

FILE NAME =	USER NAME = coxte	DESIGNED -	REVISED -
es:\pwork\PWID01\COXTE\dms25312\0672480-shs-pmk.dgn		DRAWN -	REVISED -
PLOT SCALE = 200.0000' / IN.		CHECKED -	REVISED -
PLOT DATE = Mar-23-2010 03:22:32PM		DATE -	REVISED -

STATE OF ILLINOIS
 DEPARTMENT OF TRANSPORTATION

PAVEMENT MARKING
 PLAN SHEETS

SCALE: 1" = 100' SHEET NO. OF SHEETS STA. 203+00.00 TO STA.

F.A.I. RTE.	SECTION	COUNTY	TOTAL SHEETS	SHEET NO.
55	59RS-2, BR	MACOUPIN	100	45
CONTRACT NO. 72A60			ILLINOIS FED. AID PROJECT	