


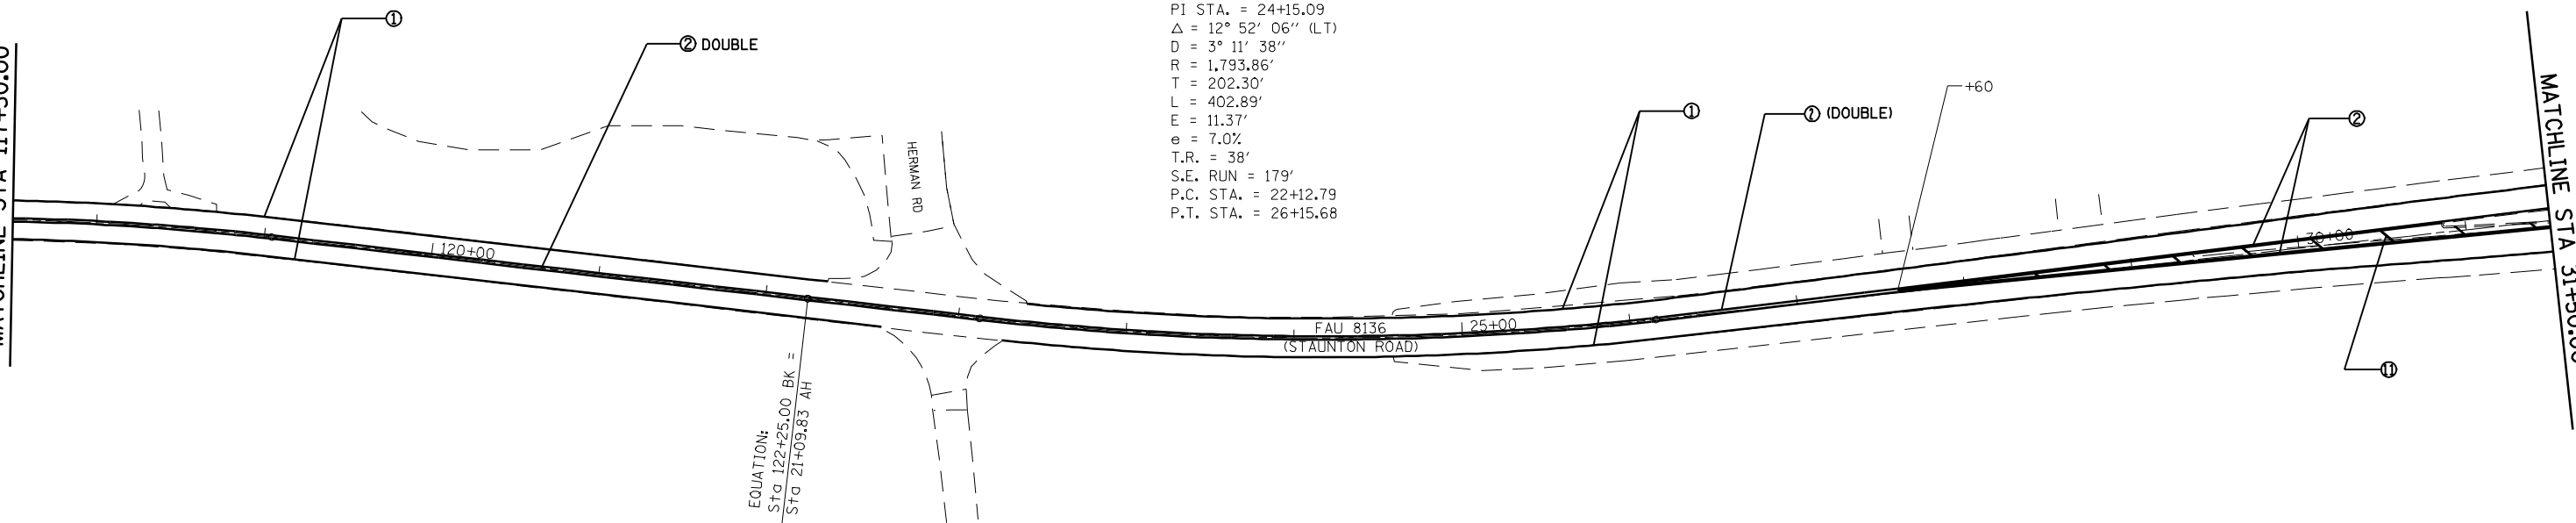

MATCHLINE STA 117+50.00

MATCHLINE STA 31+50.00

EXIST. CURVE DPICALC1  
 PI STA. = 24+15.09  
 $\Delta = 12^\circ 52' 06''$  (LT)  
 D =  $3^\circ 11' 38''$   
 R = 1,793.86'  
 T = 202.30'  
 L = 402.89'  
 E = 11.37'  
 e = 7.0%  
 T.R. = 38'  
 S.E. RUN = 179'  
 P.C. STA. = 22+12.79  
 P.T. STA. = 26+15.68



PAVEMENT MARKING LEGEND		
①	URETHANE PAVEMENT MARKING - LINE 5"	(SOLID WHITE LINE)
②	URETHANE PAVEMENT MARKING - LINE 5"	(YELLOW)
③	PREFORMED PLASTIC PAVEMENT MARKING, TYPE B-INLAID - 6"	(SOLID WHITE LINE)
④	URETHANE PAVEMENT MARKING - LINE 5"	(WHITE SKIP DASH)
⑤	URETHANE PAVEMENT MARKING - LINE 8"	(SOLID WHITE LINE)
⑥	URETHANE PAVEMENT MARKING - LINE 12"	(SOLID WHITE LINE)
⑦	PREFORMED PLASTIC PAVEMENT MARKING, TYPE B-INLAID - LETTER AND SYMBOLS	(WHITE SYMBOLS)
⑧	PREFORMED PLASTIC PAVEMENT MARKING, TYPE B-INLAID - 5"	(WHITE SKIP DASH)
⑨	PREFORMED PLASTIC PAVEMENT MARKING, TYPE B-INLAID - 8"	(SOLID WHITE LINE)
⑩	PREFORMED PLASTIC PAVEMENT MARKING, TYPE B-INLAID - 24"	(SOLID WHITE LINE)
⑪	URETHANE PAVEMENT MARKING - LINE 12"	(SOLID YELLOW LINE)
⑫	GROOVING FOR RECESSED PAVEMENT MARKING 6"	
⑬	PREFORMED PLASTIC PAVEMENT MARKING, TYPE B-INLAID - 12"	(SOLID WHITE LINE)

FILE NAME =	USER NAME = coxte	DESIGNED -	REVISED -
er\pwwork\PWIDOT\COXTE\dma25312\0672480-shr-plan-TR481PM.dgn		DRAWN -	REVISED -
PLOT SCALE = 100.0000' / IN.		CHECKED -	REVISED -
PLOT DATE = Mar-23-2010 03:22:40PM		DATE -	REVISED -

**STATE OF ILLINOIS  
DEPARTMENT OF TRANSPORTATION**

**FAU 8136 (STAUNTON ROAD)  
PAVEMENT MARKING PLAN SHEETS**

SCALE: 1" = 50'    SHEET NO.    OF    SHEETS    STA. 117+50.00 TO STA. 31+50.00

F.A.I. RTE.	SECTION	COUNTY	TOTAL SHEETS	SHEET NO.
55	59RS-2, BR	MACOUPIN	100	48
CONTRACT NO. 72A60			ILLINOIS FED. AID PROJECT	