


PAVEMENT MARKING LEGEND

①	URETHANE PAVEMENT MARKING - LINE 5"	(SOLID WHITE LINE)
②	URETHANE PAVEMENT MARKING - LINE 5"	(YELLOW)
③	PREFORMED PLASTIC PAVEMENT MARKING, TYPE B-INLAID - 6"	(SOLID WHITE LINE)
④	URETHANE PAVEMENT MARKING - LINE 5"	(WHITE SKIP DASH)
⑤	URETHANE PAVEMENT MARKING - LINE 8"	(SOLID WHITE LINE)
⑥	URETHANE PAVEMENT MARKING - LINE 12"	(SOLID WHITE LINE)
⑦	PREFORMED PLASTIC PAVEMENT MARKING, TYPE B-INLAID - LETTER AND SYMBOLS	(WHITE SYMBOLS)
⑧	PREFORMED PLASTIC PAVEMENT MARKING, TYPE B-INLAID - 5"	(WHITE SKIP DASH)
⑨	PREFORMED PLASTIC PAVEMENT MARKING, TYPE B-INLAID - 8"	(SOLID WHITE LINE)
⑩	PREFORMED PLASTIC PAVEMENT MARKING, TYPE B-INLAID - 24"	(SOLID WHITE LINE)
⑪	URETHANE PAVEMENT MARKING - LINE 12"	(SOLID YELLOW LINE)
⑫	GROOVING FOR RECESSED PAVEMENT MARKING 6"	
⑬	PREFORMED PLASTIC PAVEMENT MARKING, TYPE B-INLAID - 12"	(SOLID WHITE LINE)

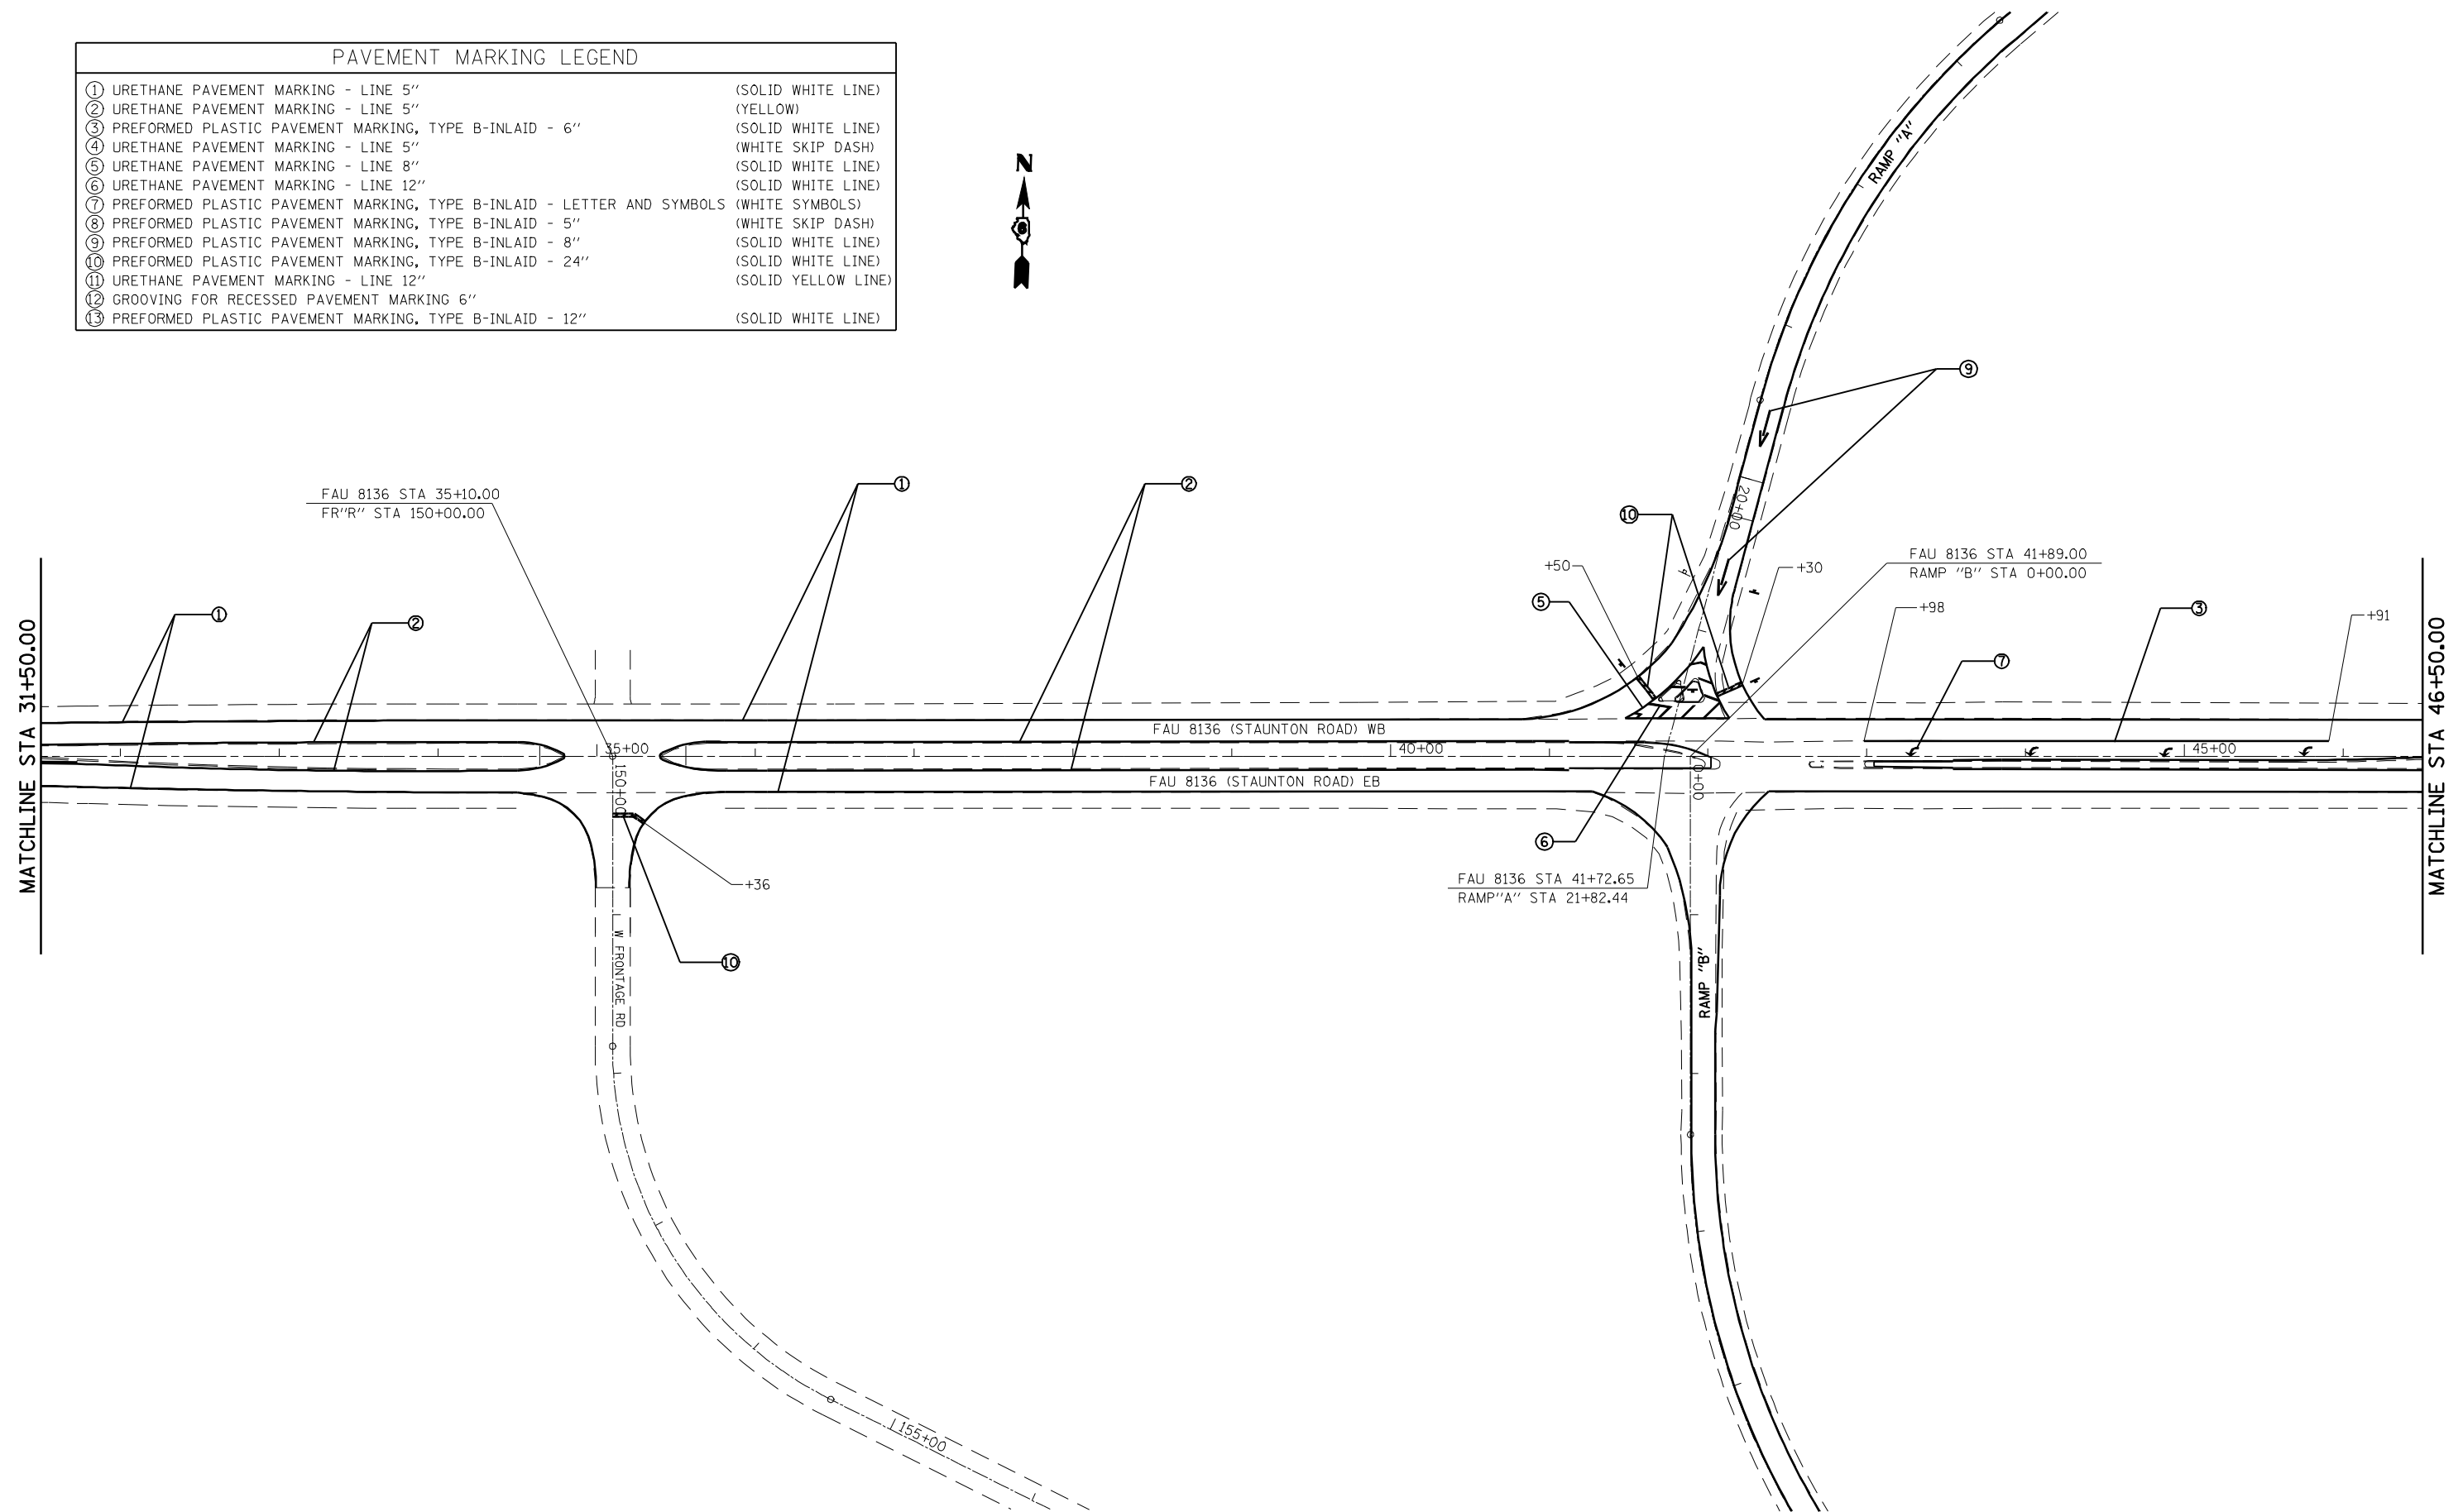

FILE NAME =	USER NAME = coxte	DESIGNED -	REVISED -
e:\pwork\PWIDOT\COXTE\dms25312\0672480-shs-plan-TR481PM.dgn		DRAWN -	REVISED -
PLOT SCALE = 100.0000' / IN.		CHECKED -	REVISED -
PLOT DATE = Mar-23-2010 03:22:42PM		DATE -	REVISED -

STATE OF ILLINOIS  
DEPARTMENT OF TRANSPORTATION

FAU 8136 (STAUNTON ROAD)  
PAVEMENT MARKING PLAN SHEETS

SCALE: 1" = 50' SHEET NO. OF SHEETS STA. 31+50.00 TO STA. 46+50.00

F.A.I. RTE.	SECTION	COUNTY	TOTAL SHEETS	SHEET NO.
55	59RS-2, BR	MACOUPIN	100	49
CONTRACT NO. 72A60			ILLINOIS FED. AID PROJECT	