




STATE OF ILLINOIS
DEPARTMENT OF TRANSPORTATION

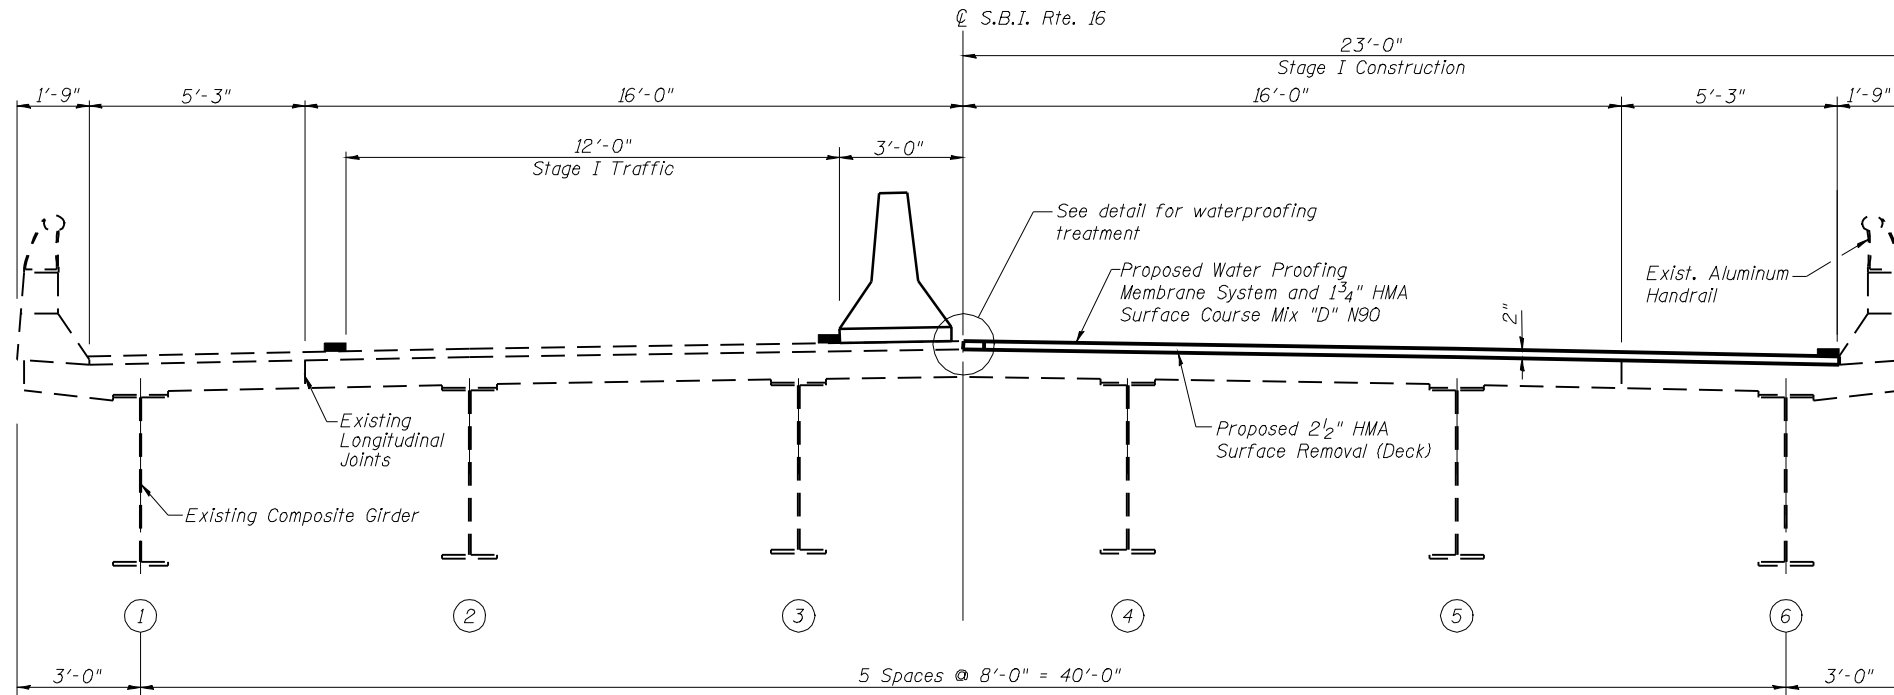

STAGE I TYPICAL BRIDGE SECTION
(Looking East)

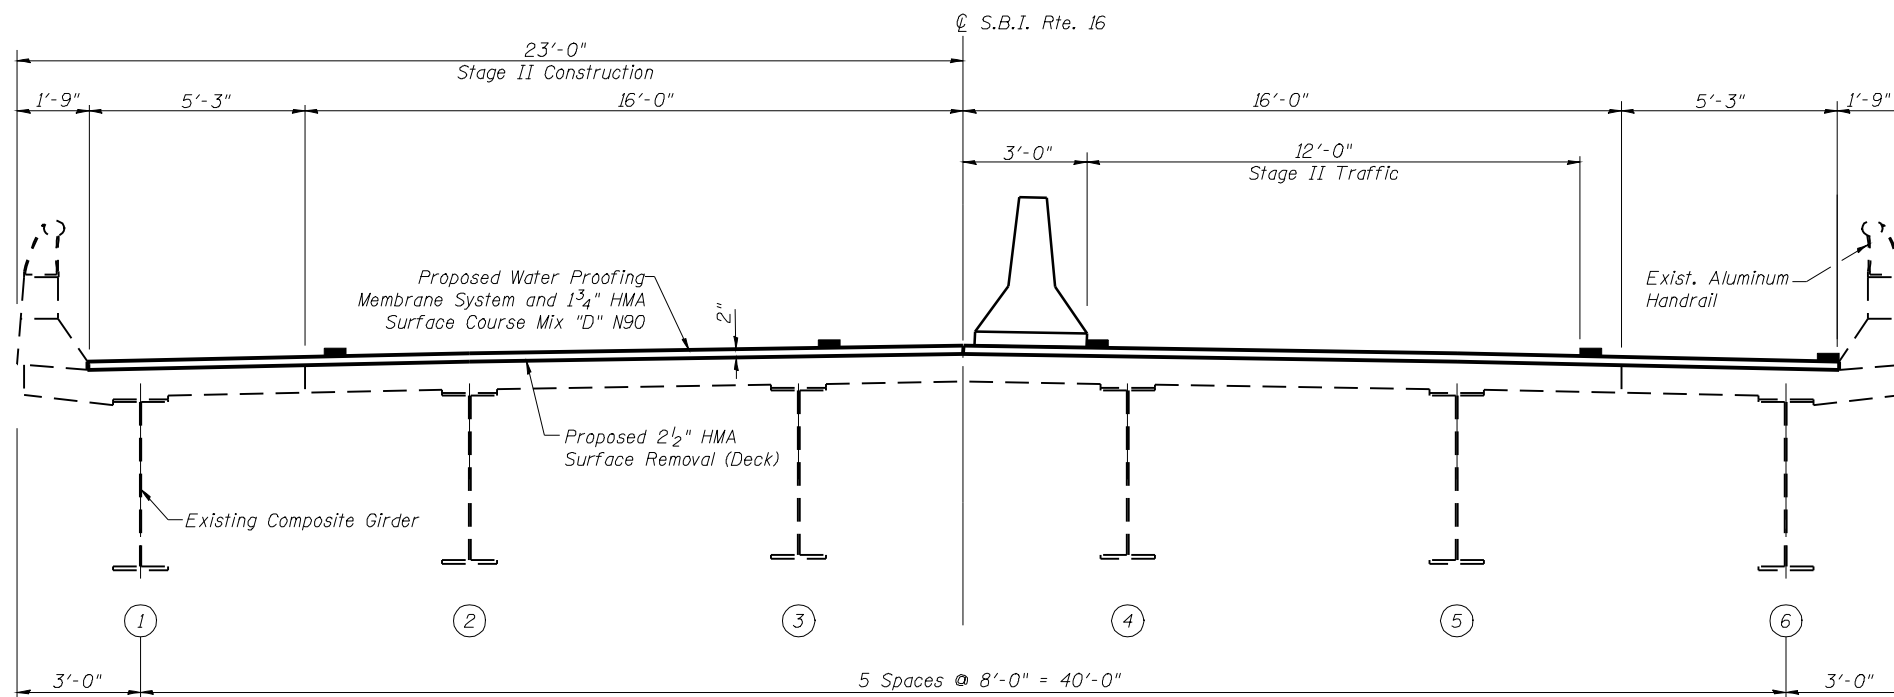

STAGE II TYPICAL BRIDGE SECTION
(Looking East)

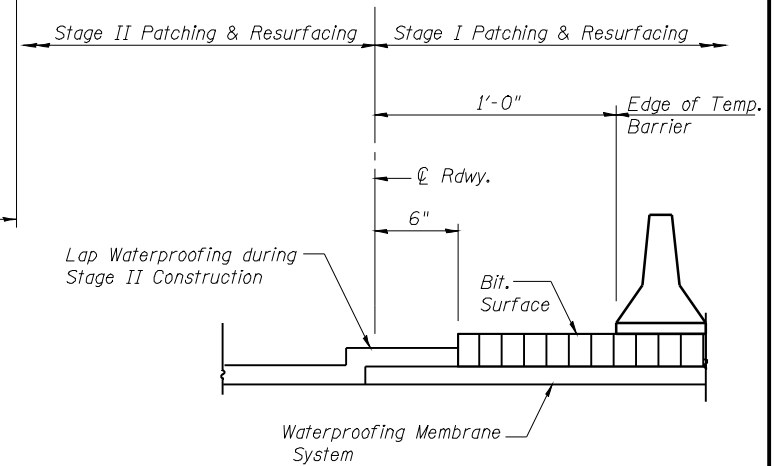

**WATERPROOFING TREATMENT
AT STAGE CONSTRUCTION**

Note:
See Sheet 7 of 10 for deck slab
repair details. Main span shown.
Staging similar for approach spans.

**STAGING TYPICAL
STRUCTURE NO. 059-0044**

SHEET NO. 2 10 SHEETS	F.A.I. RTE.	SECTION	COUNTY	TOTAL SHEETS	SHEET NO.
	55	59RS-2, BR	Macoupin	100	82
			CONTRACT NO. 72A60		
FED. ROAD DIST. NO.		ILLINOIS FED. AID PROJECT			