


NOTES:

ACTUAL SIGN LOCATIONS TO BE DETERMINED BY THE ENGINEER. THESE SIGNS SHALL BE MAINTAINED BY THE CONTRACTOR DURING STAGE 1 & 2 CONSTRUCTION. AT THE BEGINNING OF STAGE 2 THE CONTRACTOR SHALL CHANGE THE WIDTH RESTRICTION ON THE SIGNS TO 14'-0". SEE SPECIAL PROVISIONS FOR ADDITIONAL INFORMATION.

THE ENGINEER WILL NOTIFY DISTRICT 7 BUREAU OF OPERATIONS 14 CALENDAR DAYS PRIOR TO INSTALLING ANY TRAFFIC CONTROL DEVICES THAT WILL RESTRICT THE PAVEMENT WIDTH.

THE CONTRACTOR SHALL BE RESPONSIBLE FOR COORDINATING WITH THE ENGINEER TO MEET THIS REQUIREMENT.

COST OF SUPPLYING, INSTALLING, MAINTAINING AND REMOVING WIDTH RESTRICTION SIGNS SHALL BE INCLUDED IN THE COST OF THE TRAFFIC CONTROL AND PROTECTION PAY ITEMS.

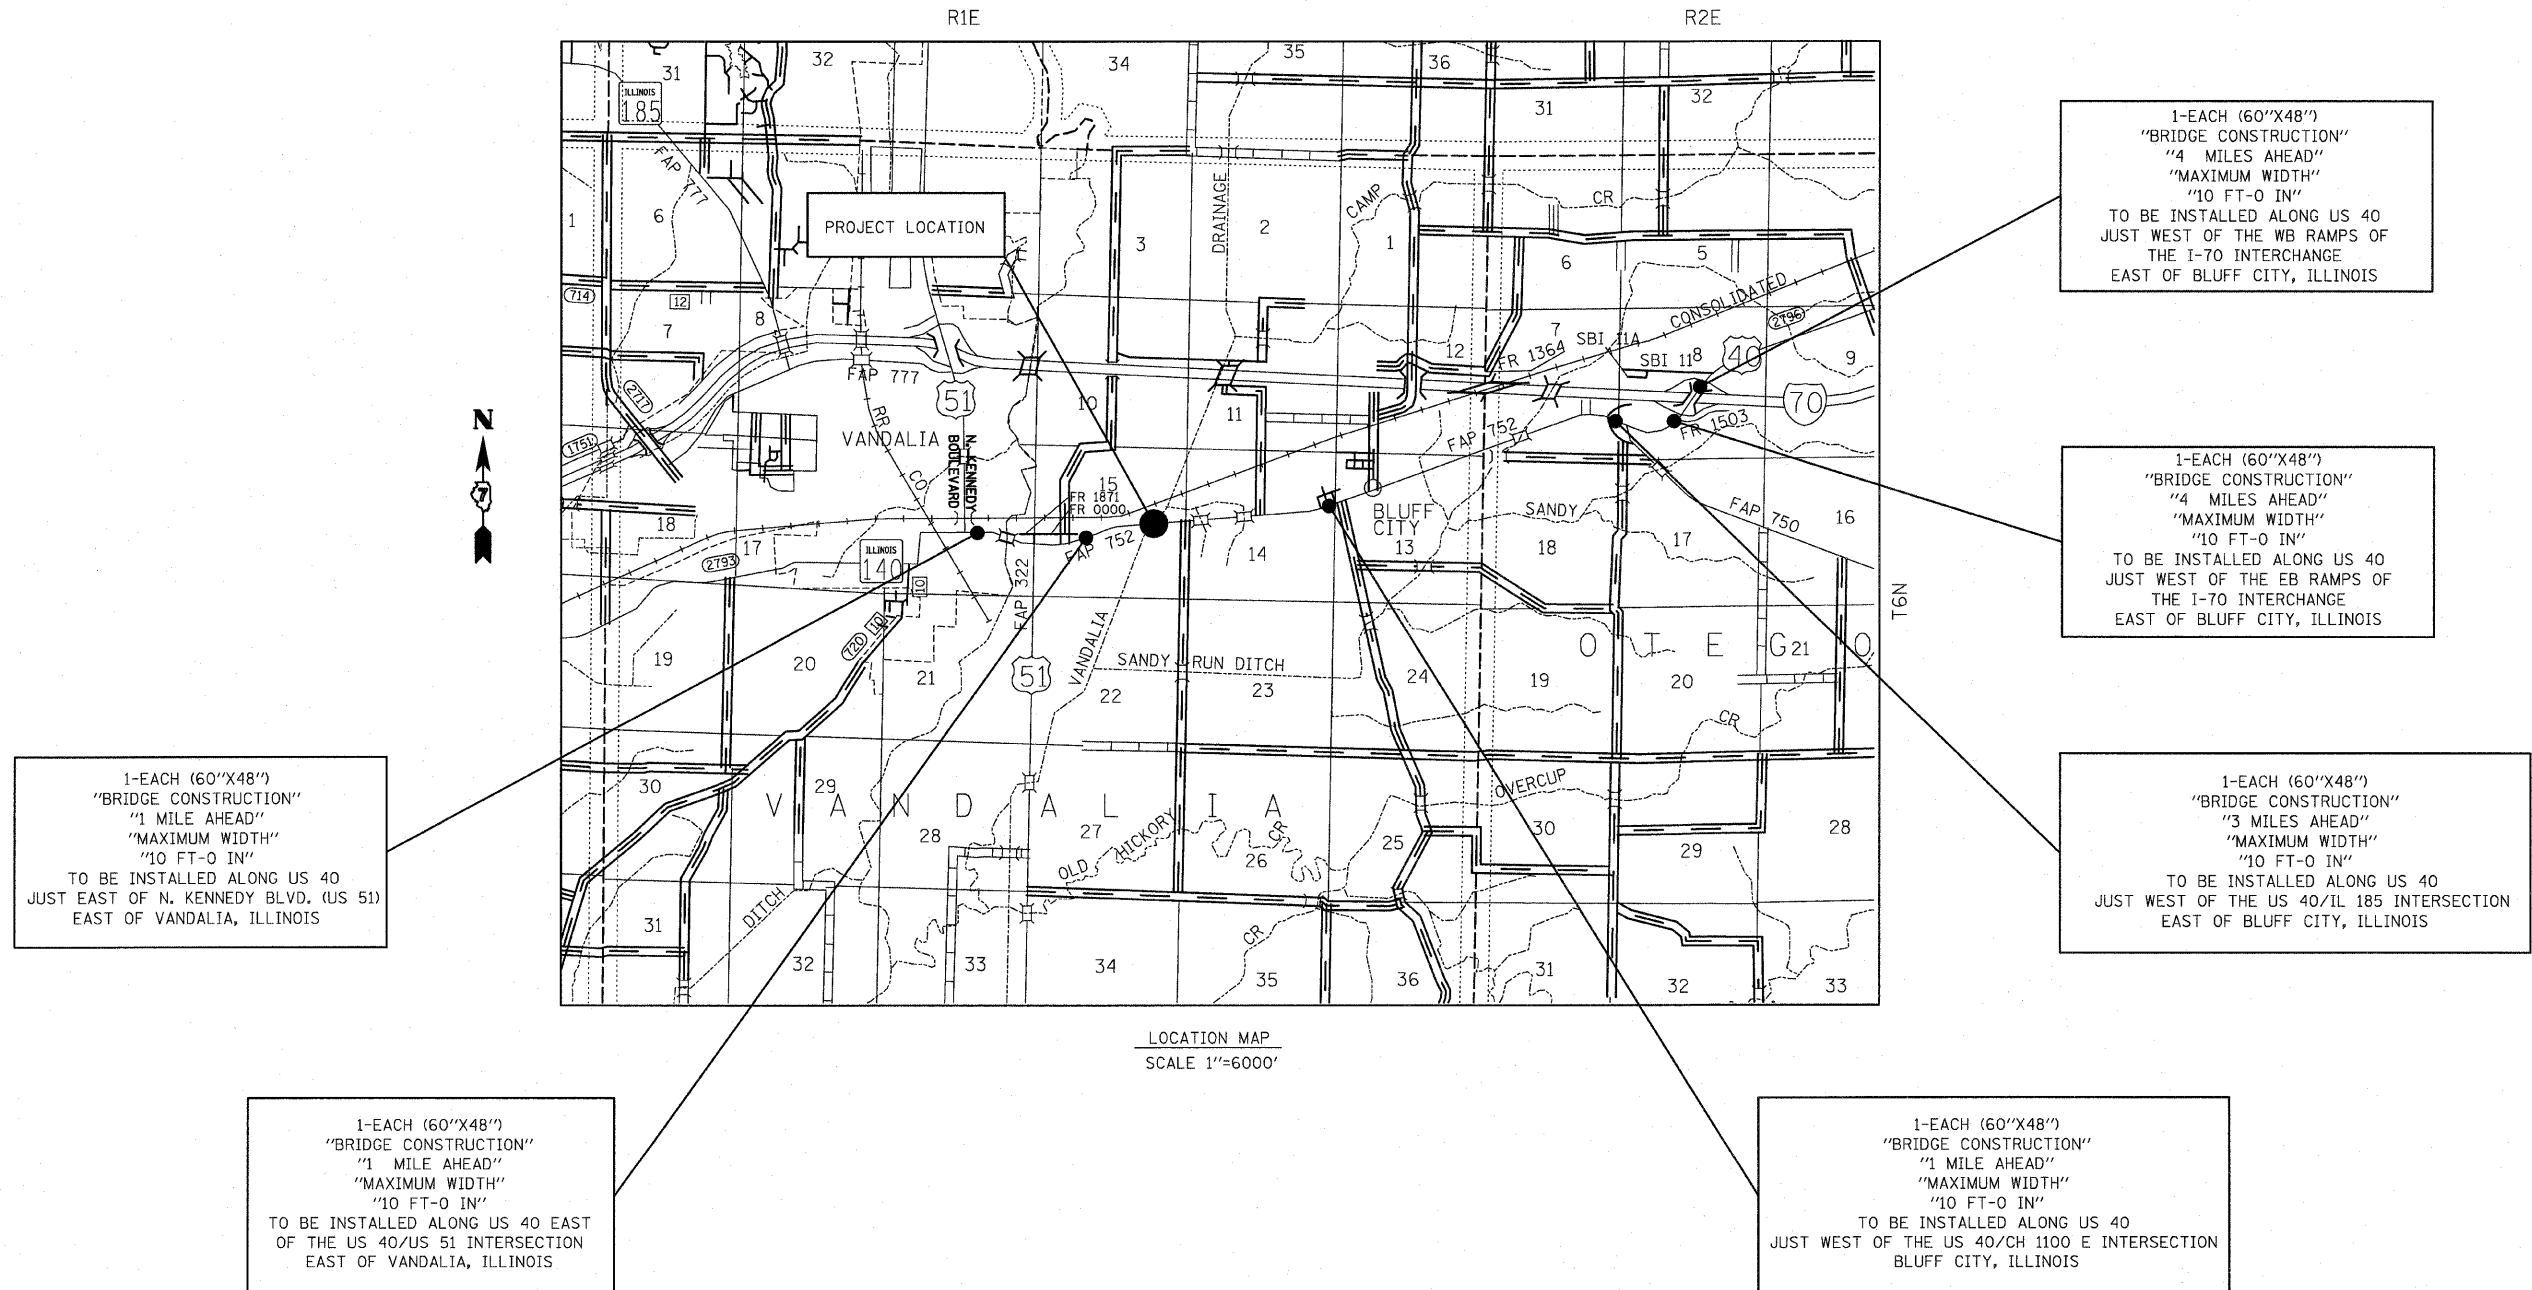

LOCATION MAP
SCALE 1"=6000'

FILE NAME =	USER NAME = default	DESIGNED -	REVISED -	STATE OF ILLINOIS DEPARTMENT OF TRANSPORTATION	WIDTH RESTRICTION SIGNING			F.A.P. RTE.	SECTION	COUNTY	TOTAL SHEETS	SHEET NO.
H:\P\27834\W07end8\Microstation\CAD00Sheet\0774235-sh1-staging.dgn		DRAWN -	REVISED -					752	(U-2BR)B-1	FAYETTE	71	18
PLOT SCALE = 20.0000' / IN.		CHECKED -	REVISED -					CONTRACT NO. 74235				
PLOT DATE = 9/25/2009		DATE -	REVISED -					ILLINOIS FED. AID PROJECT				
				SCALE:	SHEET NO. 09 OF 09 SHEETS	STA.	TO STA.					