



**SECTION A-A**  
**BUTT JOINT DETAIL**  
 STA. 46+00.00 TO STA. 47+53.00

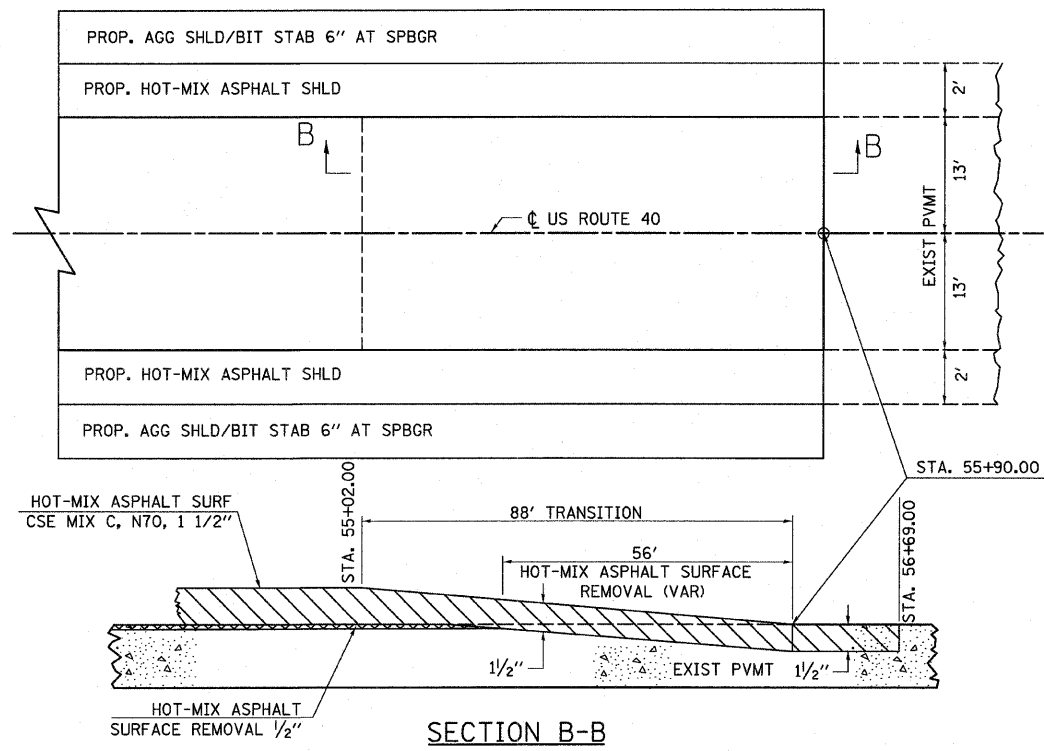

**SECTION B-B**  
**BUTT JOINT DETAIL**  
 STA. 55+02.00 TO STA. 56+69.00

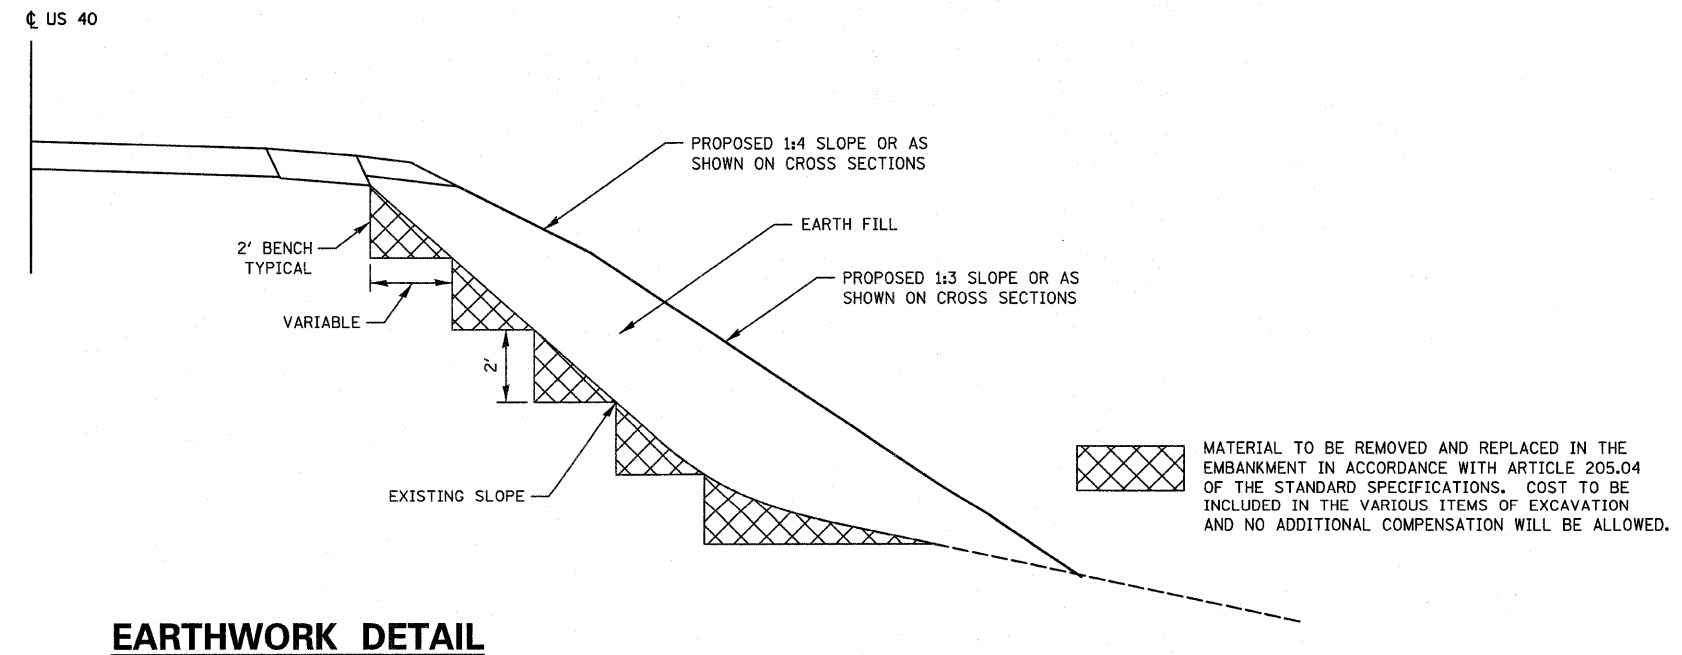

**EARTHWORK DETAIL**

FILE NAME =	USER NAME = default	DESIGNED -	REVISED -	<b>STATE OF ILLINOIS DEPARTMENT OF TRANSPORTATION</b>	<b>MISCELLANEOUS DETAILS</b>			F.A.P. RTE.	SECTION	COUNTY	TOTAL SHEETS	SHEET NO.
HA\PA\27834\W07andB\Miscrostation\CADDShets\0774235-sht-details.dgn	PLOT SCALE = 50.0000' / IN.	DRAWN -	REVISED -					752	(U-2BR)B-1	FAYETTE	71	22
PLOT DATE = 9/25/2009	DATE -	CHECKED -	REVISED -		CONTRACT NO. 74235			ILLINOIS FED. AID PROJECT				
					SCALE:	SHEET NO.	OF SHEETS	STA.	TO STA.			