

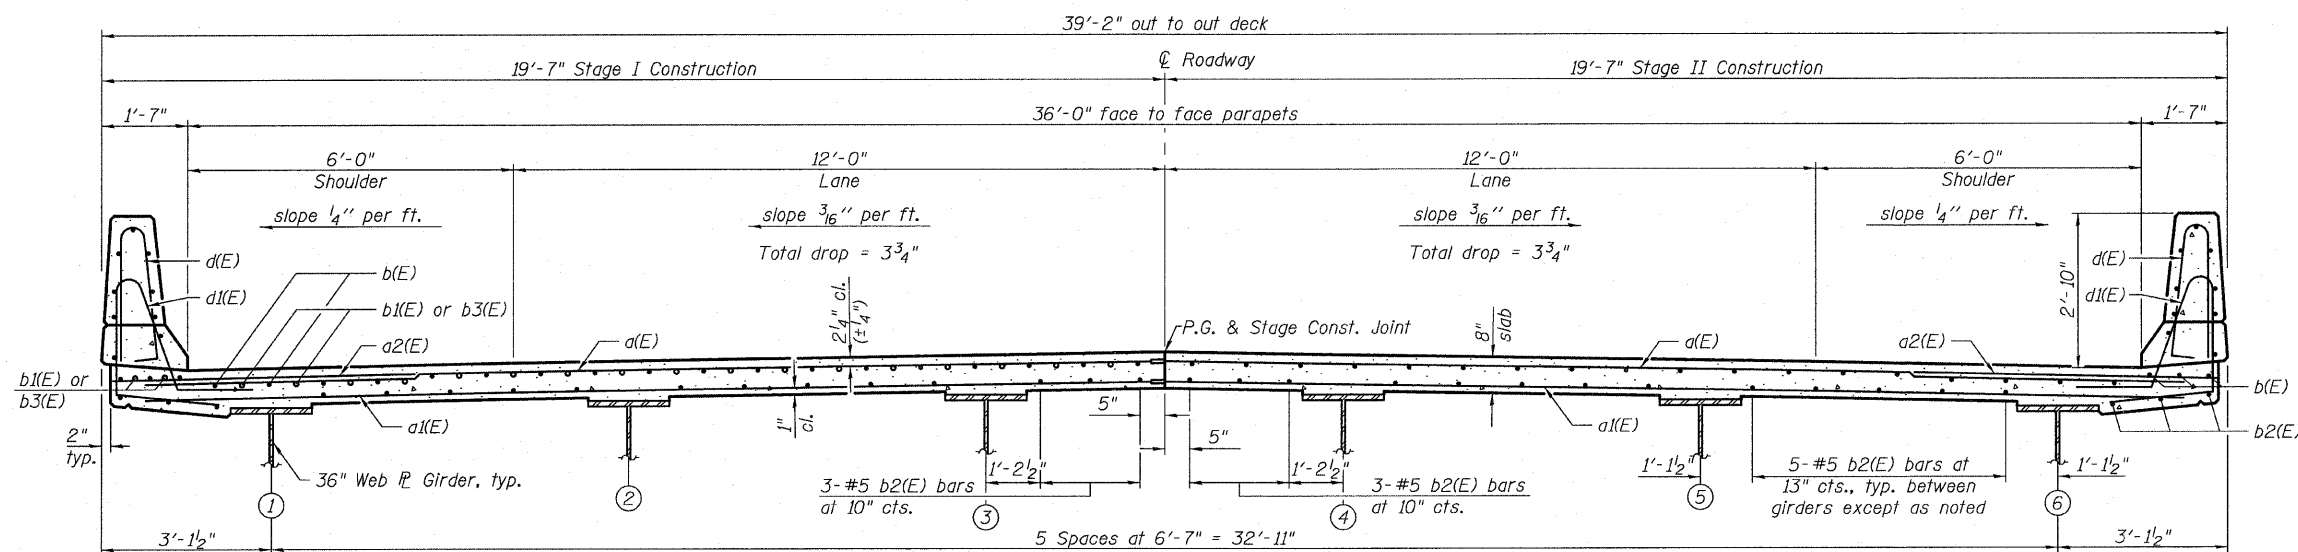
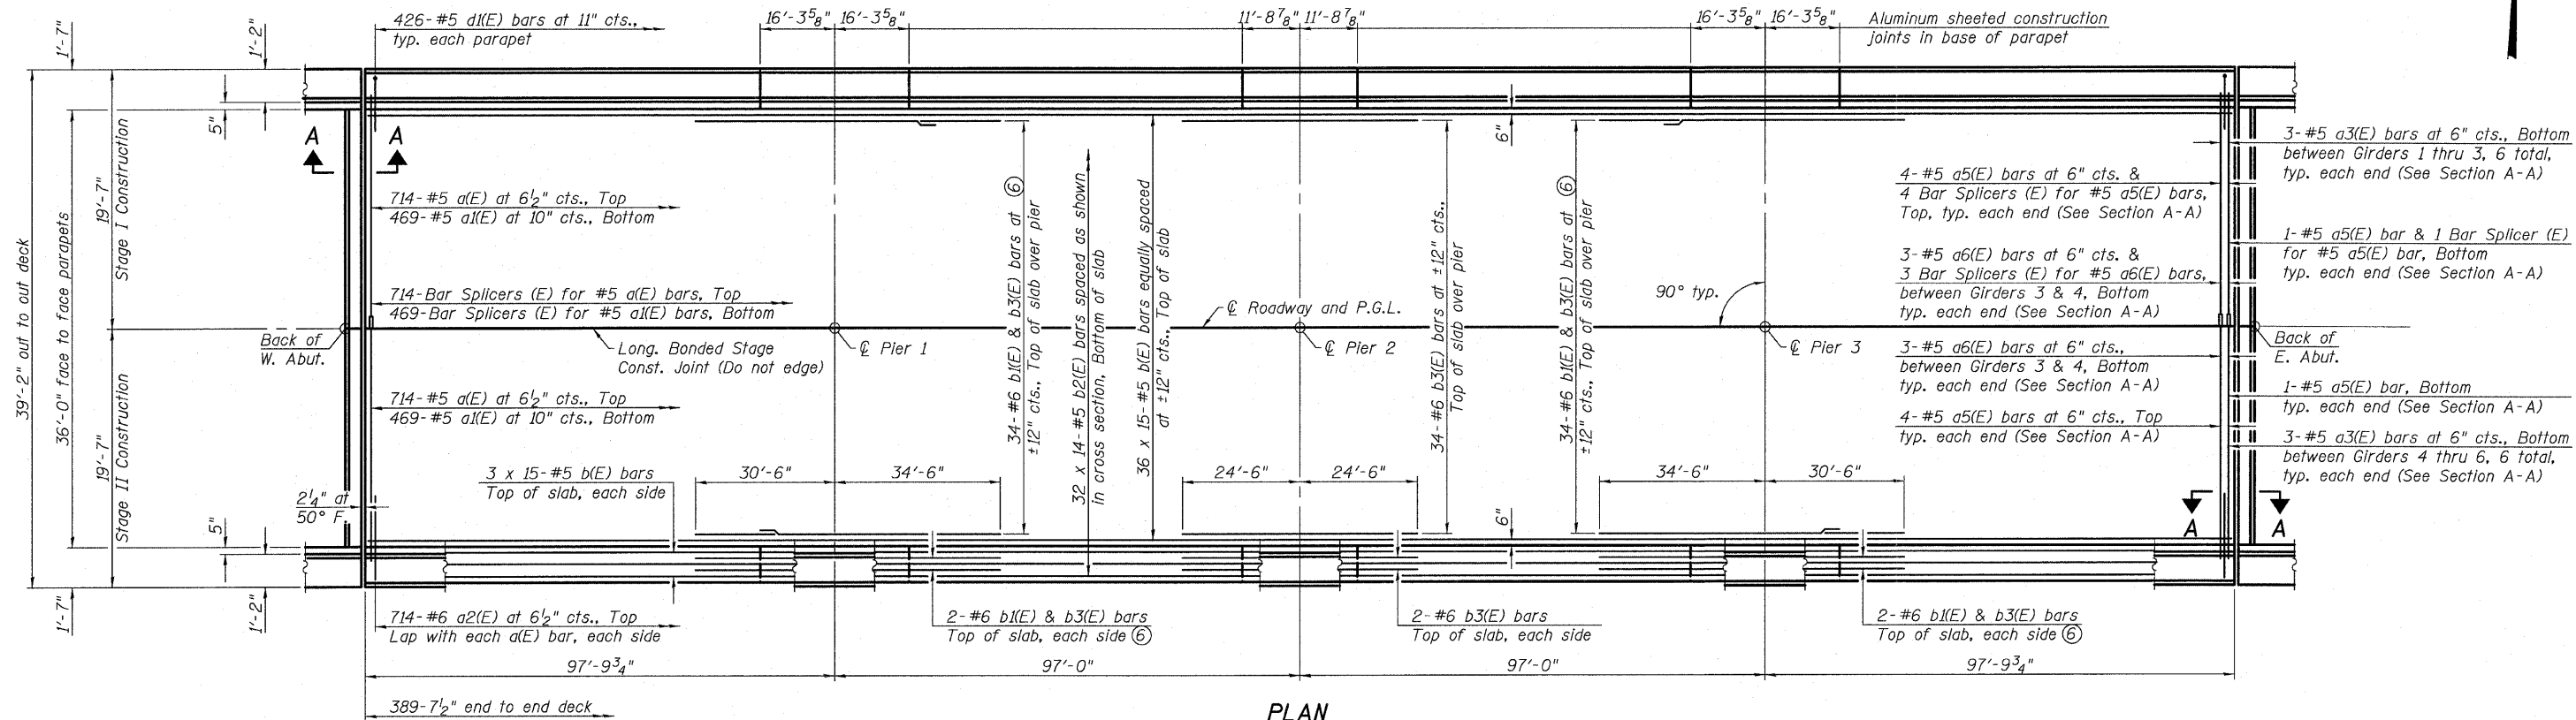



STATE OF ILLINOIS  
DEPARTMENT OF TRANSPORTATION

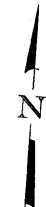

- Notes:
- For superstructure details, Bill of Material, Bar List, Bar Details, parapet reinforcement and Section A-A, see sheet 13 of 38.
  - Bars indicated thus 36 x 15-#5 etc. indicates 36 lines of bars with 15 lengths per line.
  - Minimum bar lap: #5 bars = 1'-8" #6 bars = 2'-0"
  - For bar splicer assembly details, see sheet 30 of 38.
  - Bar x(E) at concrete edge beam not shown for clarity. See Section A-A for location and callouts.
  - See Alternating Bars Over Piers 1 & 3 Detail.

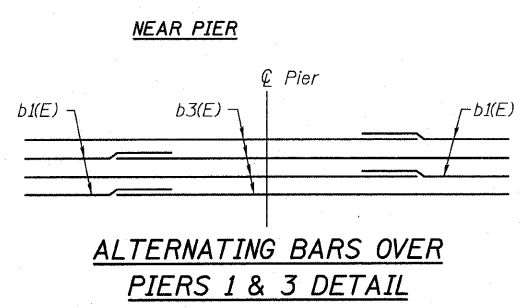

**SUPERSTRUCTURE  
STRUCTURE NO. 026-0105**

SHEET NO. 12 38 SHEETS	F.A.P. RTE.	SECTION	COUNTY	TOTAL SHEETS	SHEET NO.
	752	(U-2BR)B-1	FAYETTE	71	34
CONTRACT NO. 74235					
FED. ROAD DIST. NO. 7 ILLINOIS FED. AID PROJECT					
 <b>OATES ASSOCIATES</b> Consulting Engineers	Eastport Business Center 1 100 Lanter Court, Suite 1 Collinsville, Illinois 62234 618-345-2200 Design Firm License No. 184.001115			DESIGNED MAG CHECKED NEL DRAWN MAG CHECKED NEL	