


FINAL SURVEY NO.	SURVEYED	DATE
NOTE BOOK	PLOTTED	
AREAS CHECKED	TEMPLATE	
	AREAS	
	CHECKED	

ORIGINAL SURVEY NO.	SURVEYED	DATE
NOTE BOOK	PLOTTED	
AREAS CHECKED	TEMPLATE	
	AREAS	
	CHECKED	

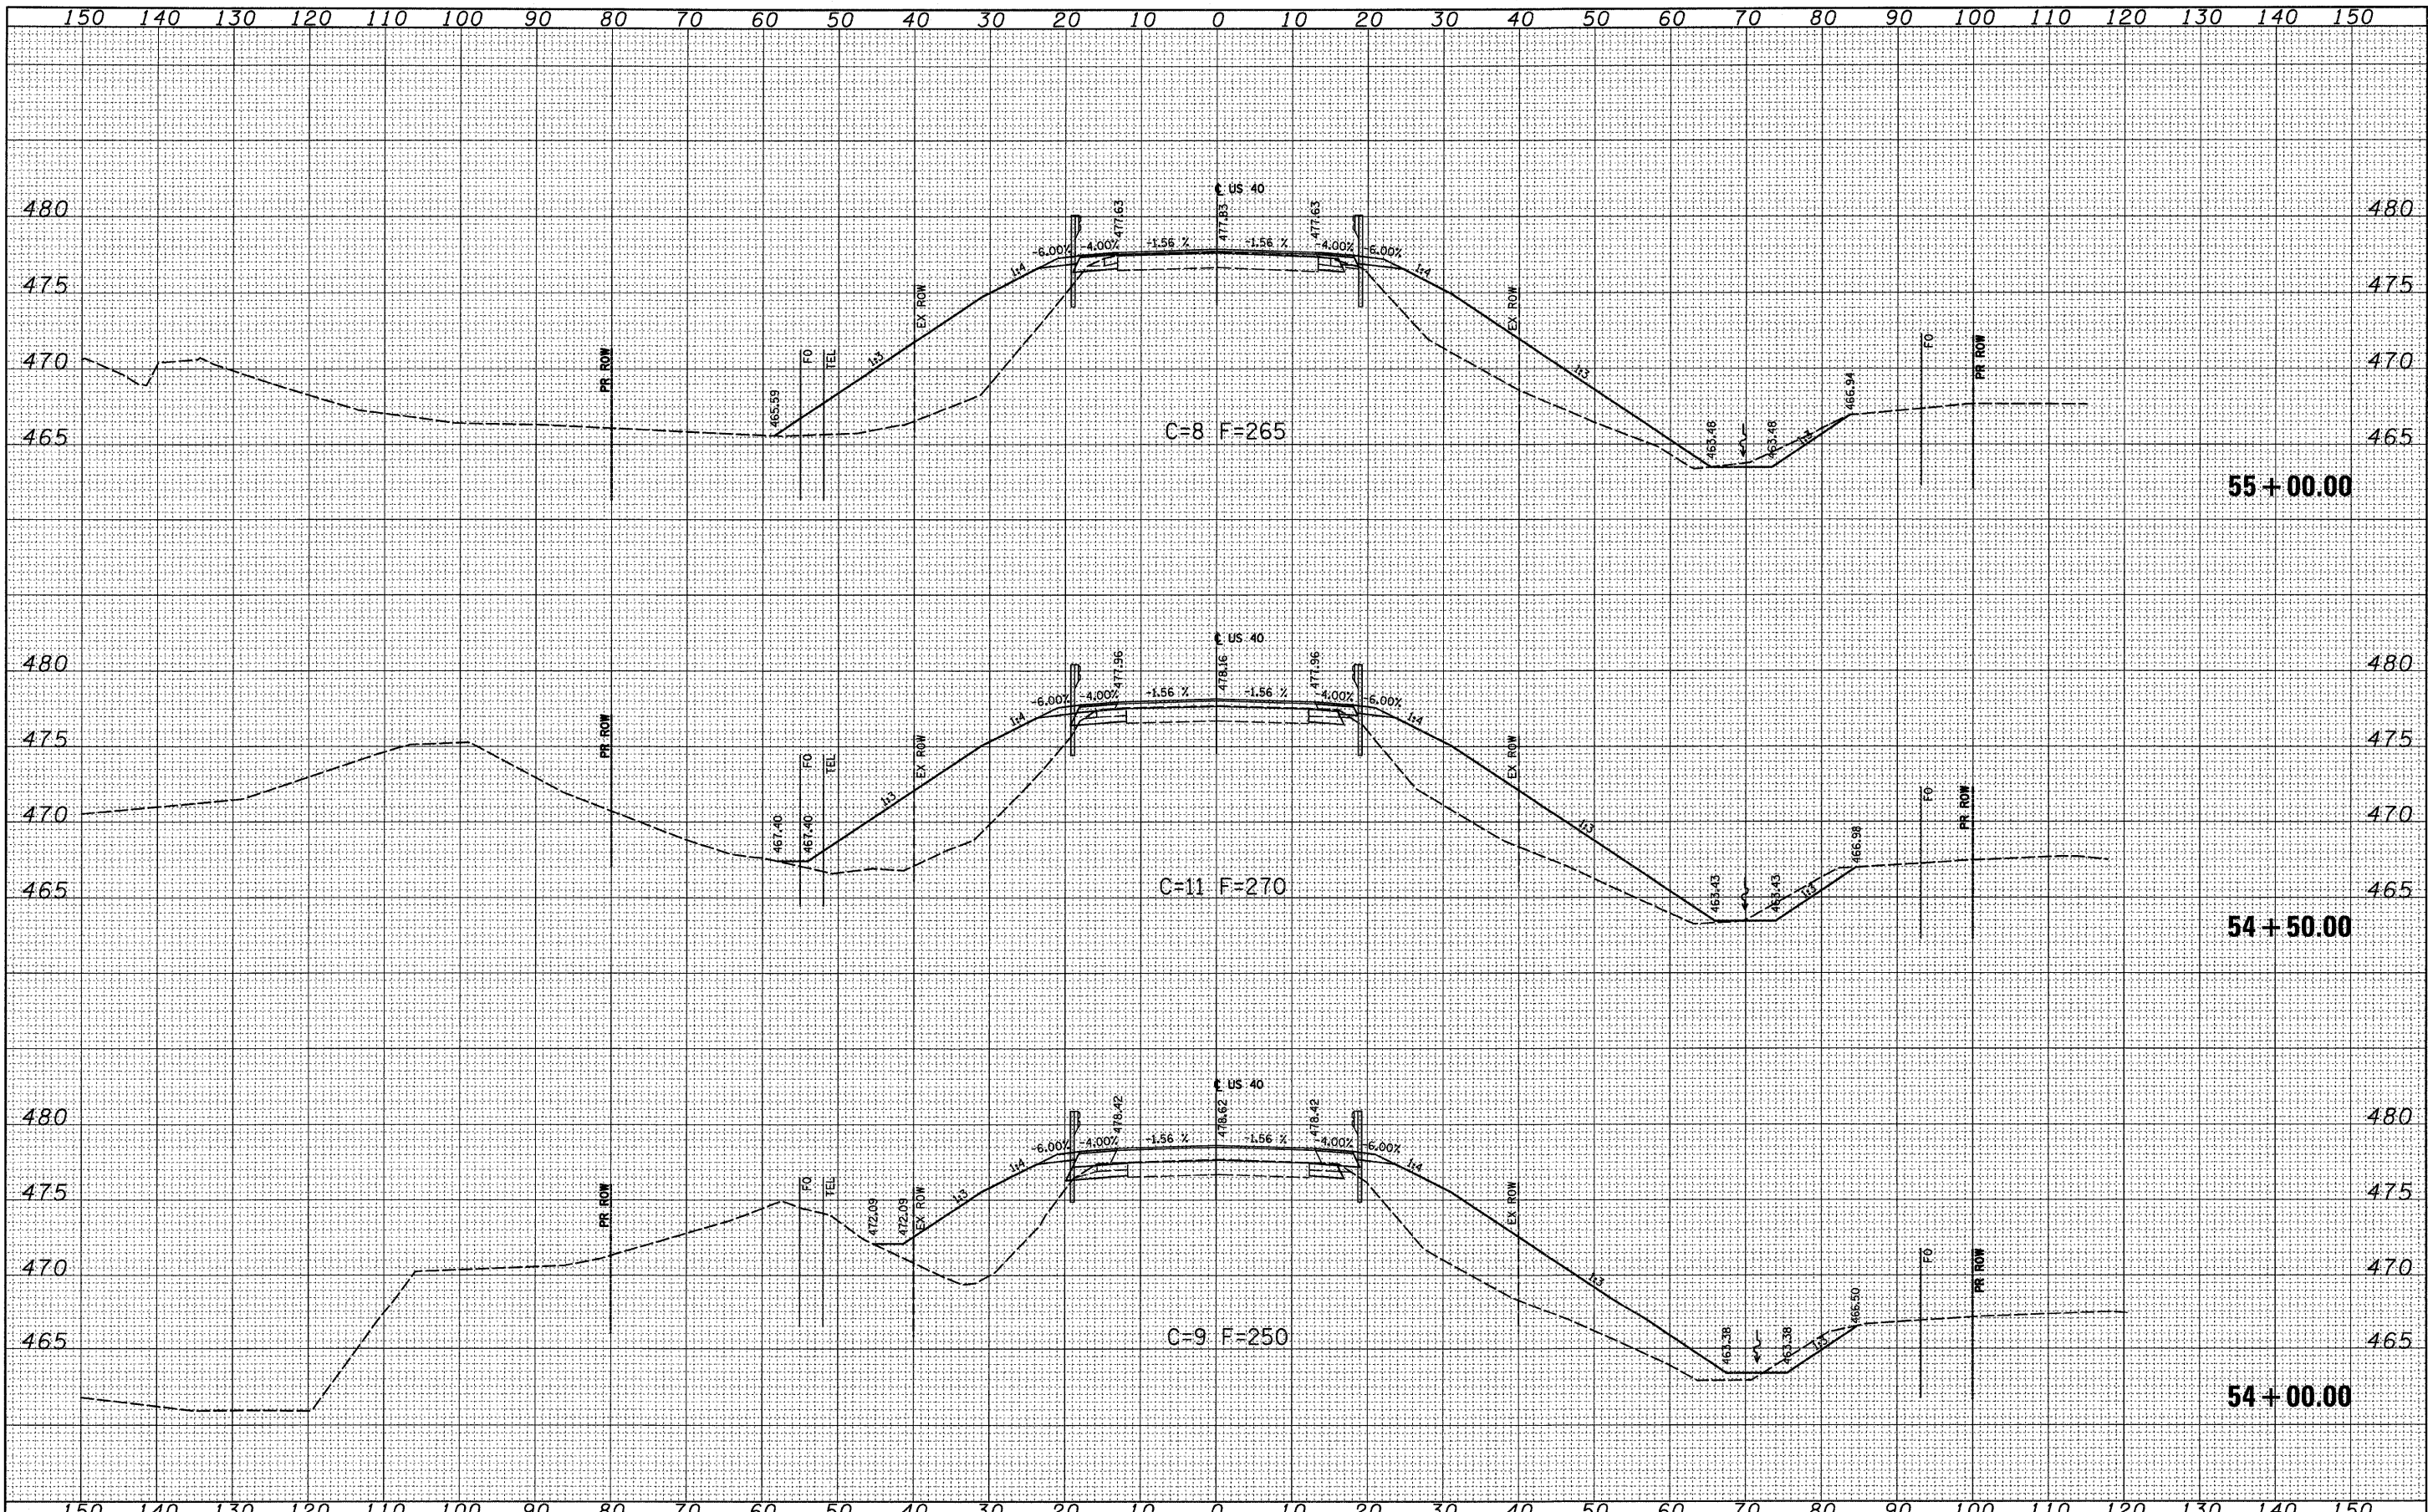

FILE NAME = H:\P\27834\W07and8\Microstation\CADDSheets\DT4235-sht-xsh.tdgn
 USER NAME = default
 DESIGNED -
 DRAWN -
 CHECKED -
 DATE -
 PLOT SCALE = 18.0000' / IN.
 PLOT DATE = 9/25/2009

DESIGNED -
 DRAWN -
 CHECKED -
 DATE -
 REVISED -
 REVISED -
 REVISED -
 REVISED -

**STATE OF ILLINOIS
 DEPARTMENT OF TRANSPORTATION**

CROSS SECTIONS

SCALE: 1"=10' SHEET NO. 08 OF 11 SHEETS STA. 54+00.00 TO STA. 55+00.00

F.A.P. RTE.	SECTION	COUNTY	TOTAL SHEETS	SHEET NO.
752	(U-2BR)B-1	FAYETTE	71	68
CONTRACT NO. 74235				
ILLINOIS FED. AID PROJECT				