


FINAL SURVEY	DESIGNED	BY	DATE
SURVEY	PLOTTED		
NOTE BOOK	TEMPLATE		
NO.	AREAS CHECKED		

ORIGINAL SURVEY	DESIGNED	BY	DATE
SURVEY	PLOTTED		
NOTE BOOK	TEMPLATE		
NO.	AREAS CHECKED		

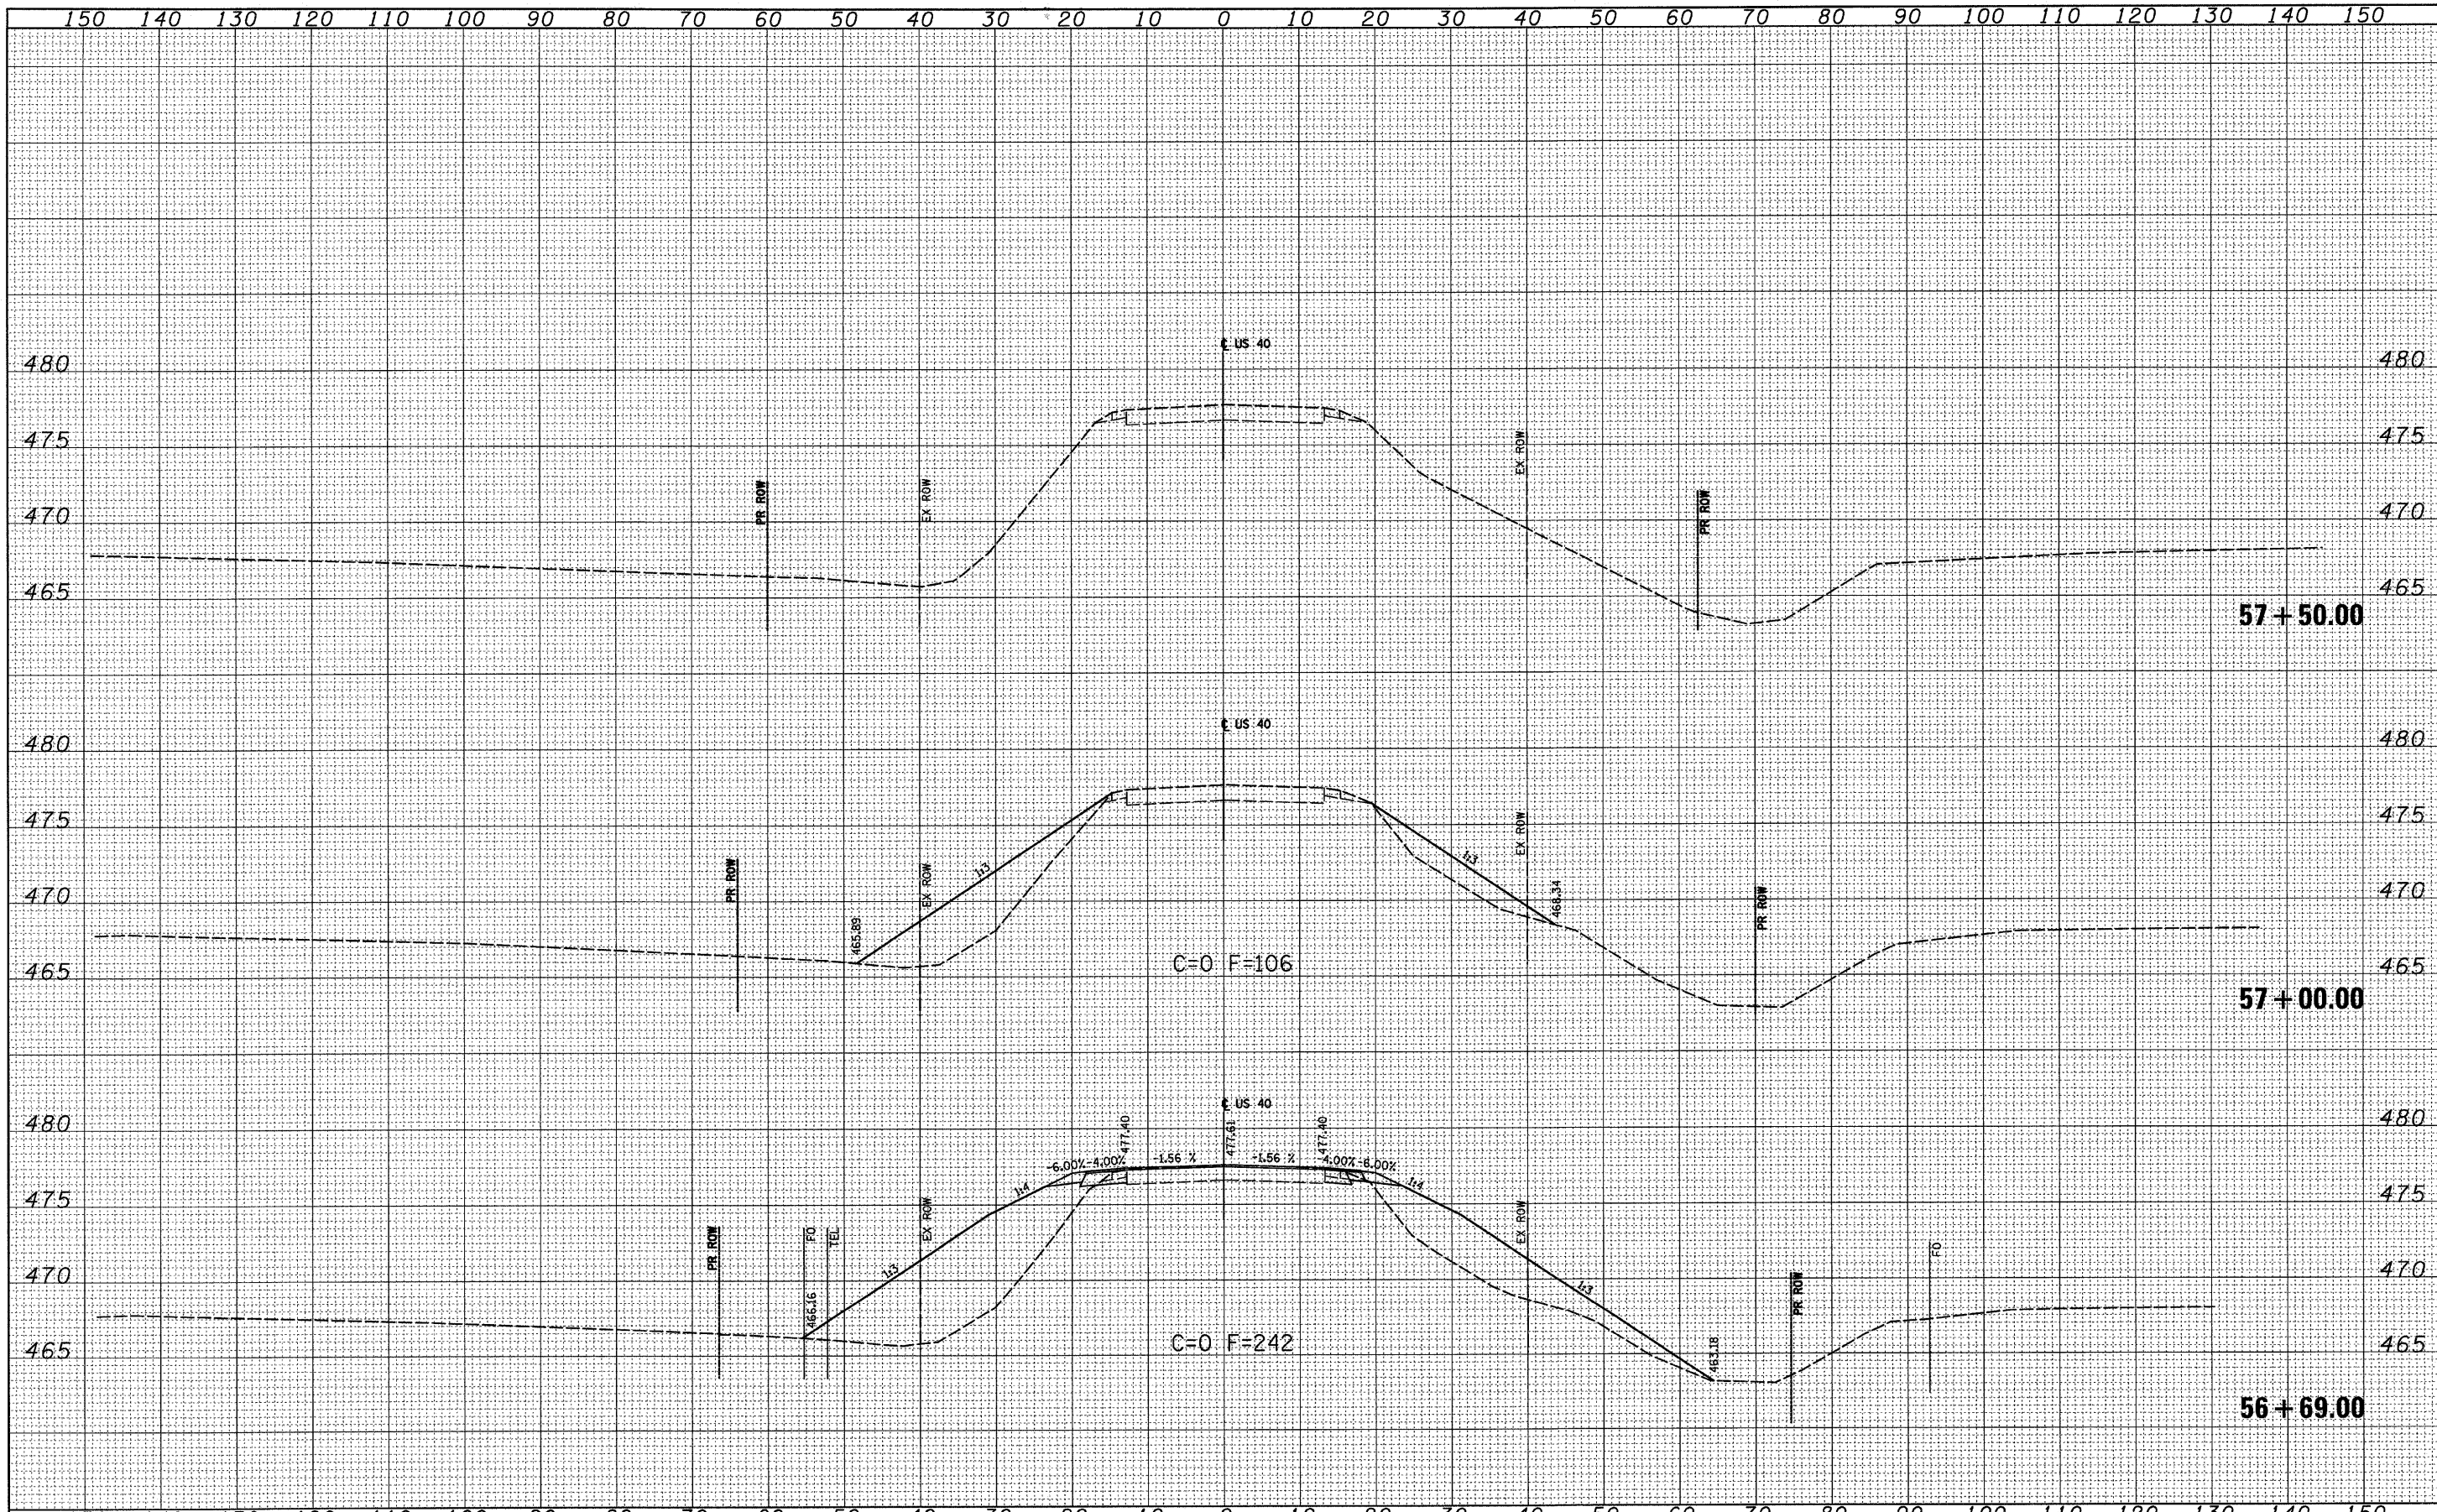

FILE NAME = H:\P\27834\W07and8\Microstation\CAD\Sheets\07	USER NAME = default	DESIGNED -	REVISED -	STATE OF ILLINOIS DEPARTMENT OF TRANSPORTATION	CROSS SECTIONS				F.A.P. RTE	SECTION	COUNTY	TOTAL SHEETS	SHEET NO.
4235-ahh-xsh.t.dgn	4235-ahh-xsh.t.dgn	DRAWN -	REVISED -		752	(U-2BR)B-1	FAYETTE	71	70				
PLOT SCALE = 18.0000" / IN.		CHECKED -	REVISED -		SCALE: 1"=10'				SHEET NO. 10 OF 11 SHEETS		STA. 56+69.00 TO STA. 57+50.00	CONTRACT NO. 74235	
PLOT DATE = 9/25/2009		DATE -	REVISED -		ILLINOIS FED. AID PROJECT								