



STA 181+56 TO STA 424+26
 STA 429+92 TO STA 723+55
 STA 730+46 TO STA 759+80 LT
 STA 730+46 TO STA 767+47 RT
 STA 774+76 TO STA 777+81
 STA 780+07 TO STA 826+00

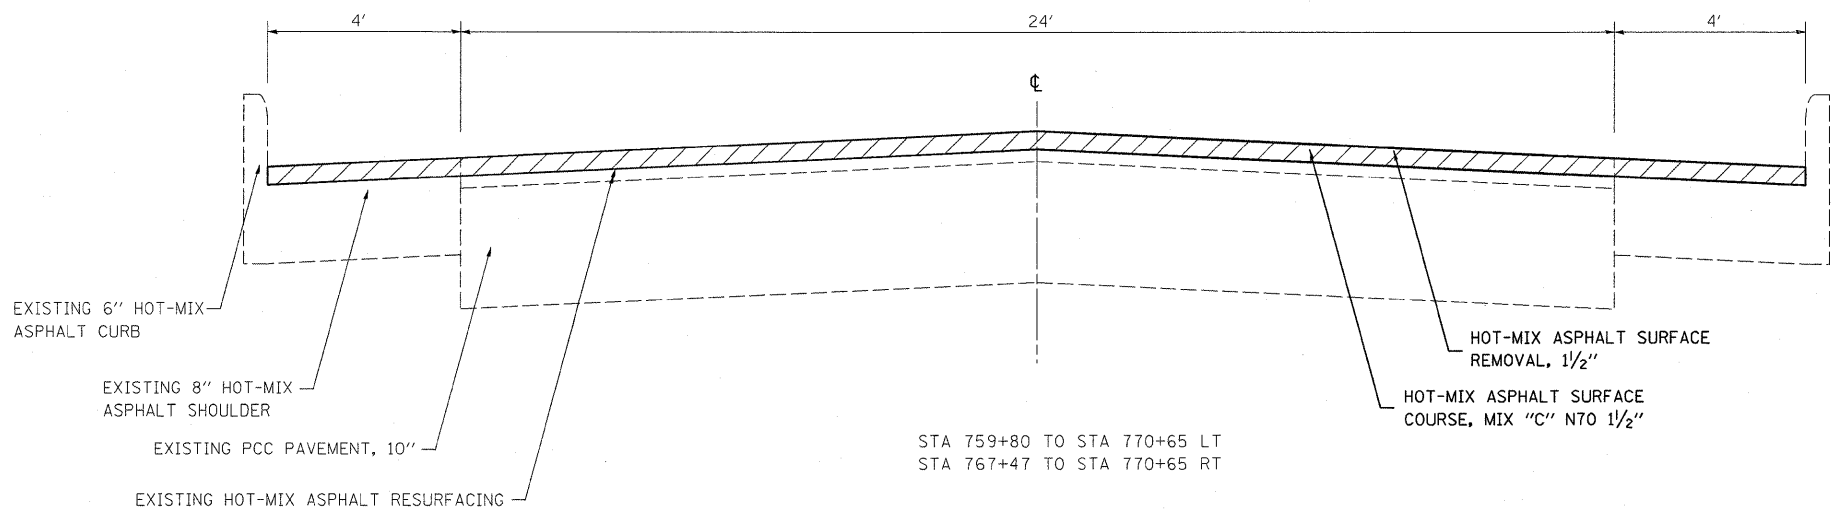

STA 759+80 TO STA 770+65 LT
 STA 767+47 TO STA 770+65 RT

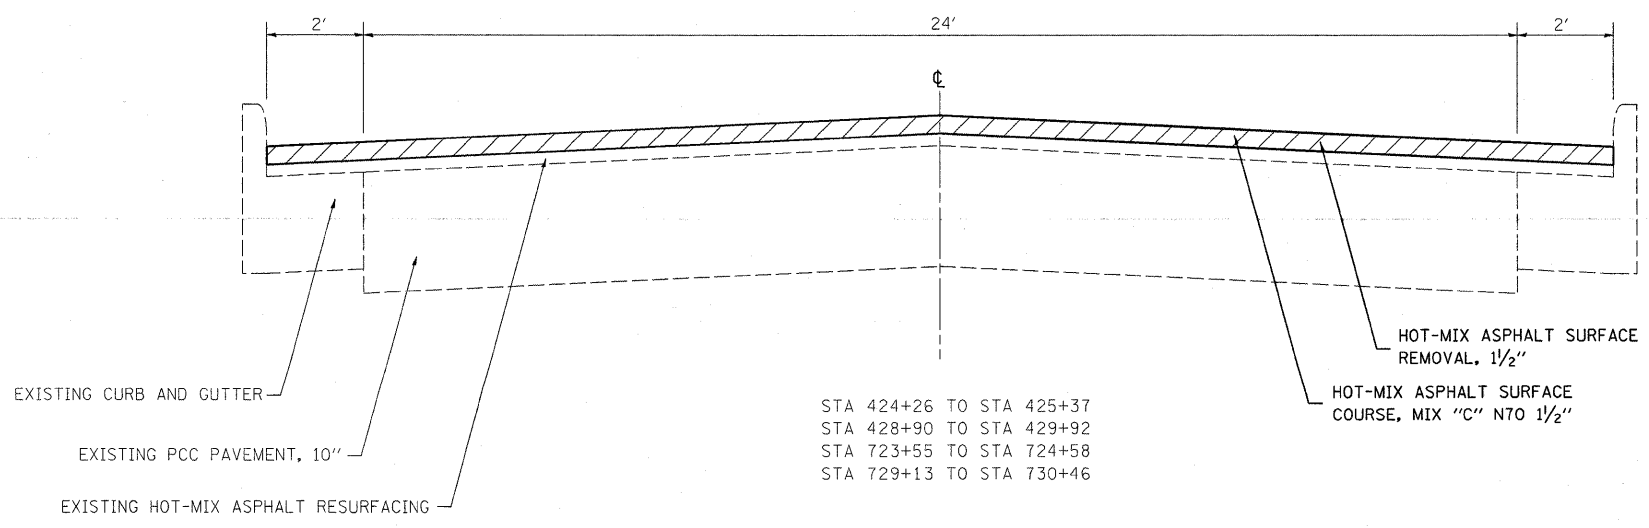

STA 424+26 TO STA 425+37
 STA 428+90 TO STA 429+92
 STA 723+55 TO STA 724+58
 STA 729+13 TO STA 730+46

FILE NAME =
 c:\pw_work\PWIDOT\TEASLEYCK\B138850

USER NAME = teasleyck
 74375-sht-typicals.dgn
 PLOT SCALE = 50.0000' / IN.
 PLOT DATE = 1/19/2010

DESIGNED -
 DRAWN -
 CHECKED -
 DATE -

REVISED -
 REVISED -
 REVISED -
 REVISED -

STATE OF ILLINOIS
DEPARTMENT OF TRANSPORTATION

TYPICALS
 SCALE: NA SHEET NO. 1 OF 1 SHEETS STA. TO STA.

F.A.S. RTE.	SECTION	COUNTY	TOTAL SHEETS	SHEET NO.
1707		Cumberland	28	4
CONTRACT NO. 74375				
ILLINOIS FED. AID PROJECT				