

F.A. ROUTE	SECTION
999	82-1B-2
FED. AID PROJECT	ILLINOIS
COUNTY	ST. CLAIR


USER NAME = jcolliff
PLOT SCALE = #SCALE#
PLOT DATE = 4/14/2010
DESIGNED - HNTB
CHECKED - CMT
DRAWN - CMT / HNTB
REVISED -
REVISED -
REVISED -
REVISED -

ILLINOIS APPROACH STRUCTURE
FOR NEW I-70 MISSISSIPPI RIVER BRIDGE

STATE OF ILLINOIS
DEPARTMENT OF TRANSPORTATION
MISSOURI HIGHWAYS
AND TRANSPORTATION COMMISSION

HNTB
715 KIRK DRIVE
KANSAS CITY, MO 64105
TELEPHONE (816) 472-1201
CERTIFICATE OF AUTHORITY
NO. 001270

CMT
CRAWFORD, MURPHY & TILLY, INC.
2750 WEST WASHINGTON STREET
SPRINGFIELD, IL 62702
TELEPHONE (217) 787-8050
ENGINEERING CORPORATION - 000631

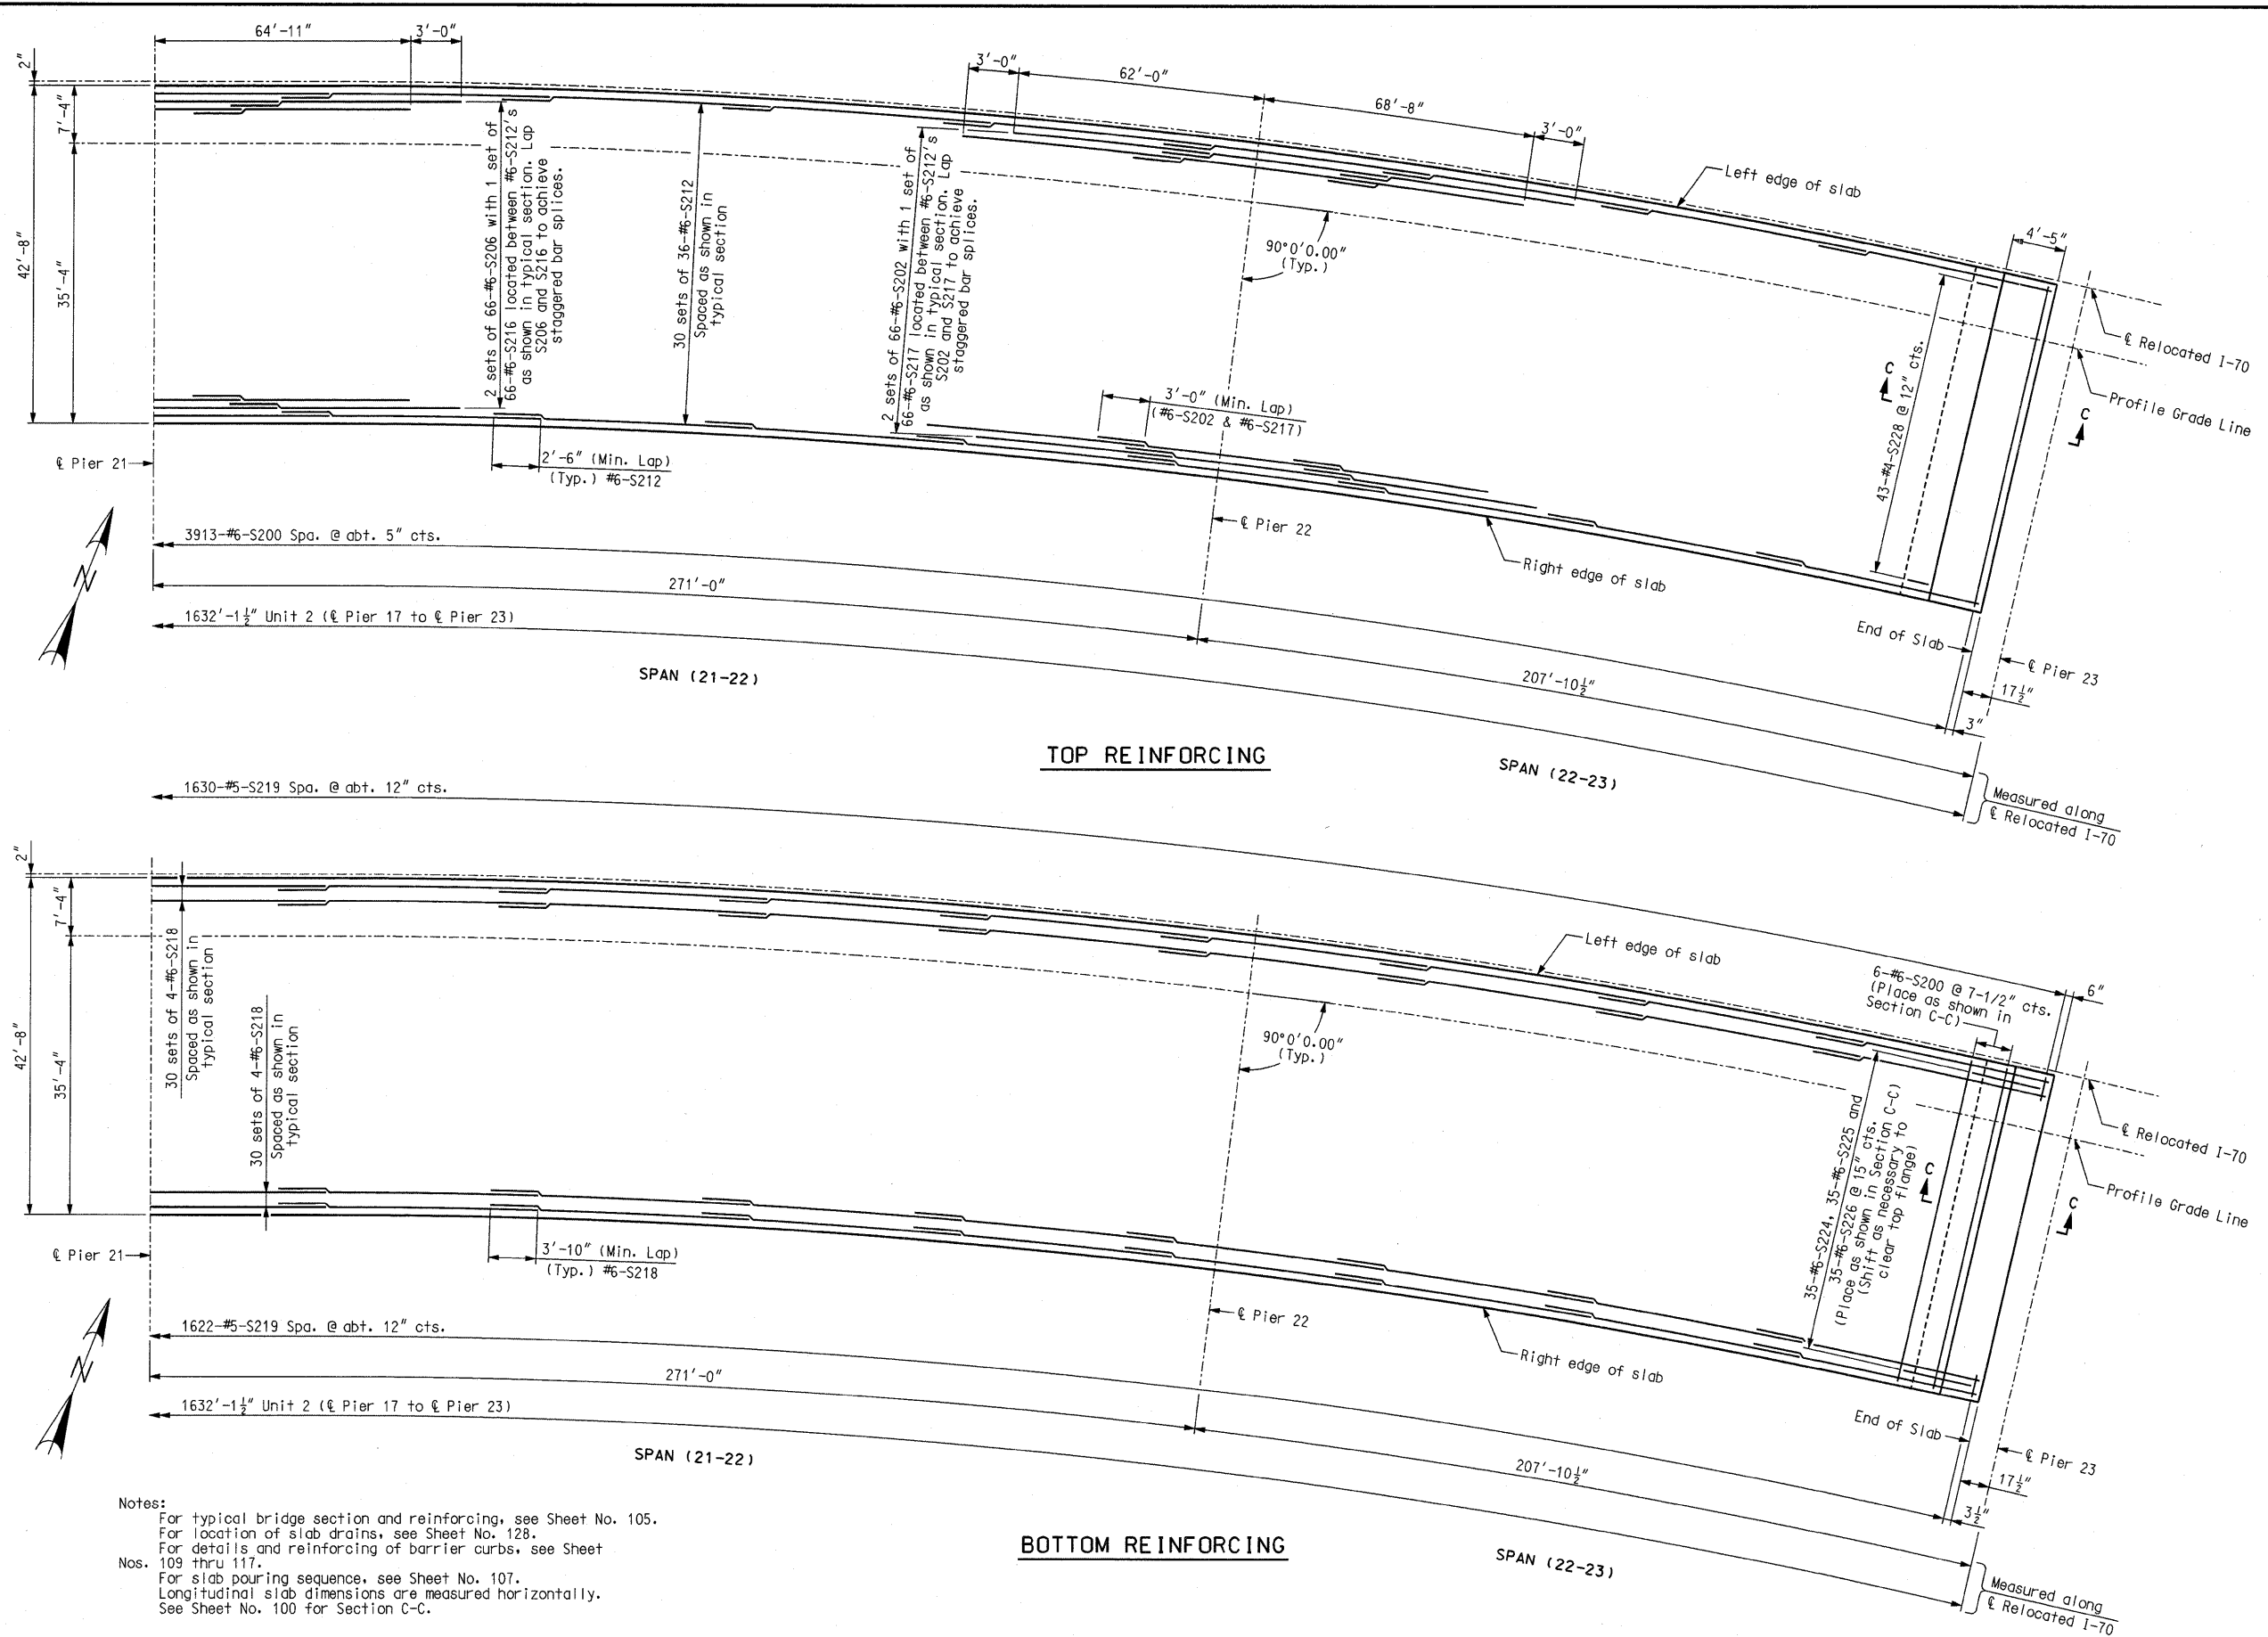

Notes:
For typical bridge section and reinforcing, see Sheet No. 105.
For location of slab drains, see Sheet No. 128.
For details and reinforcing of barrier curbs, see Sheet Nos. 109 thru 117.
For slab pouring sequence, see Sheet No. 107.
Longitudinal slab dimensions are measured horizontally. See Sheet No. 100 for Section C-C.

Detailed JUL 2009
Checked JUL 2009

Note: This drawing is not to scale. Follow dimensions. Sheet No. 99 of 152

SLAB PLAN SHOWING REINFORCING EB - UNIT 2 (3 OF 3)