

CONTRACT NO. 76D61	
F.A. ROUTE	SECTION
999	82-1B-2
FED. AID PROJECT	ILLINOIS
COUNTY	ST. CLAIR
USER NAME = jcolliff	
PLOT SCALE = #SCALE#	
PLOT DATE = 4/14/2010	
DESIGNED -	HNTB
CHECKED -	CMT
DRAWN -	CMT / HNTB
REVISED -	
REVISED -	
REVISED -	
REVISED -	


ILLINOIS APPROACH STRUCTURE FOR NEW I-70 MISSISSIPPI RIVER BRIDGE

STATE OF ILLINOIS
DEPARTMENT OF TRANSPORTATION

MISSOURI HIGHWAYS AND TRANSPORTATION COMMISSION

HNTB
715 KIRK DRIVE
KANSAS CITY, MO 64105
TELEPHONE (816) 472-1201
CERTIFICATE OF AUTHORITY NO. 001270

CMT
CRAWFORD, MURPHY & TILLY, INC.
2750 WEST WASHINGTON STREET
SPRINGFIELD, IL 62702
TELEPHONE (217) 787-8050
ENGINEERING CORPORATION - 000631

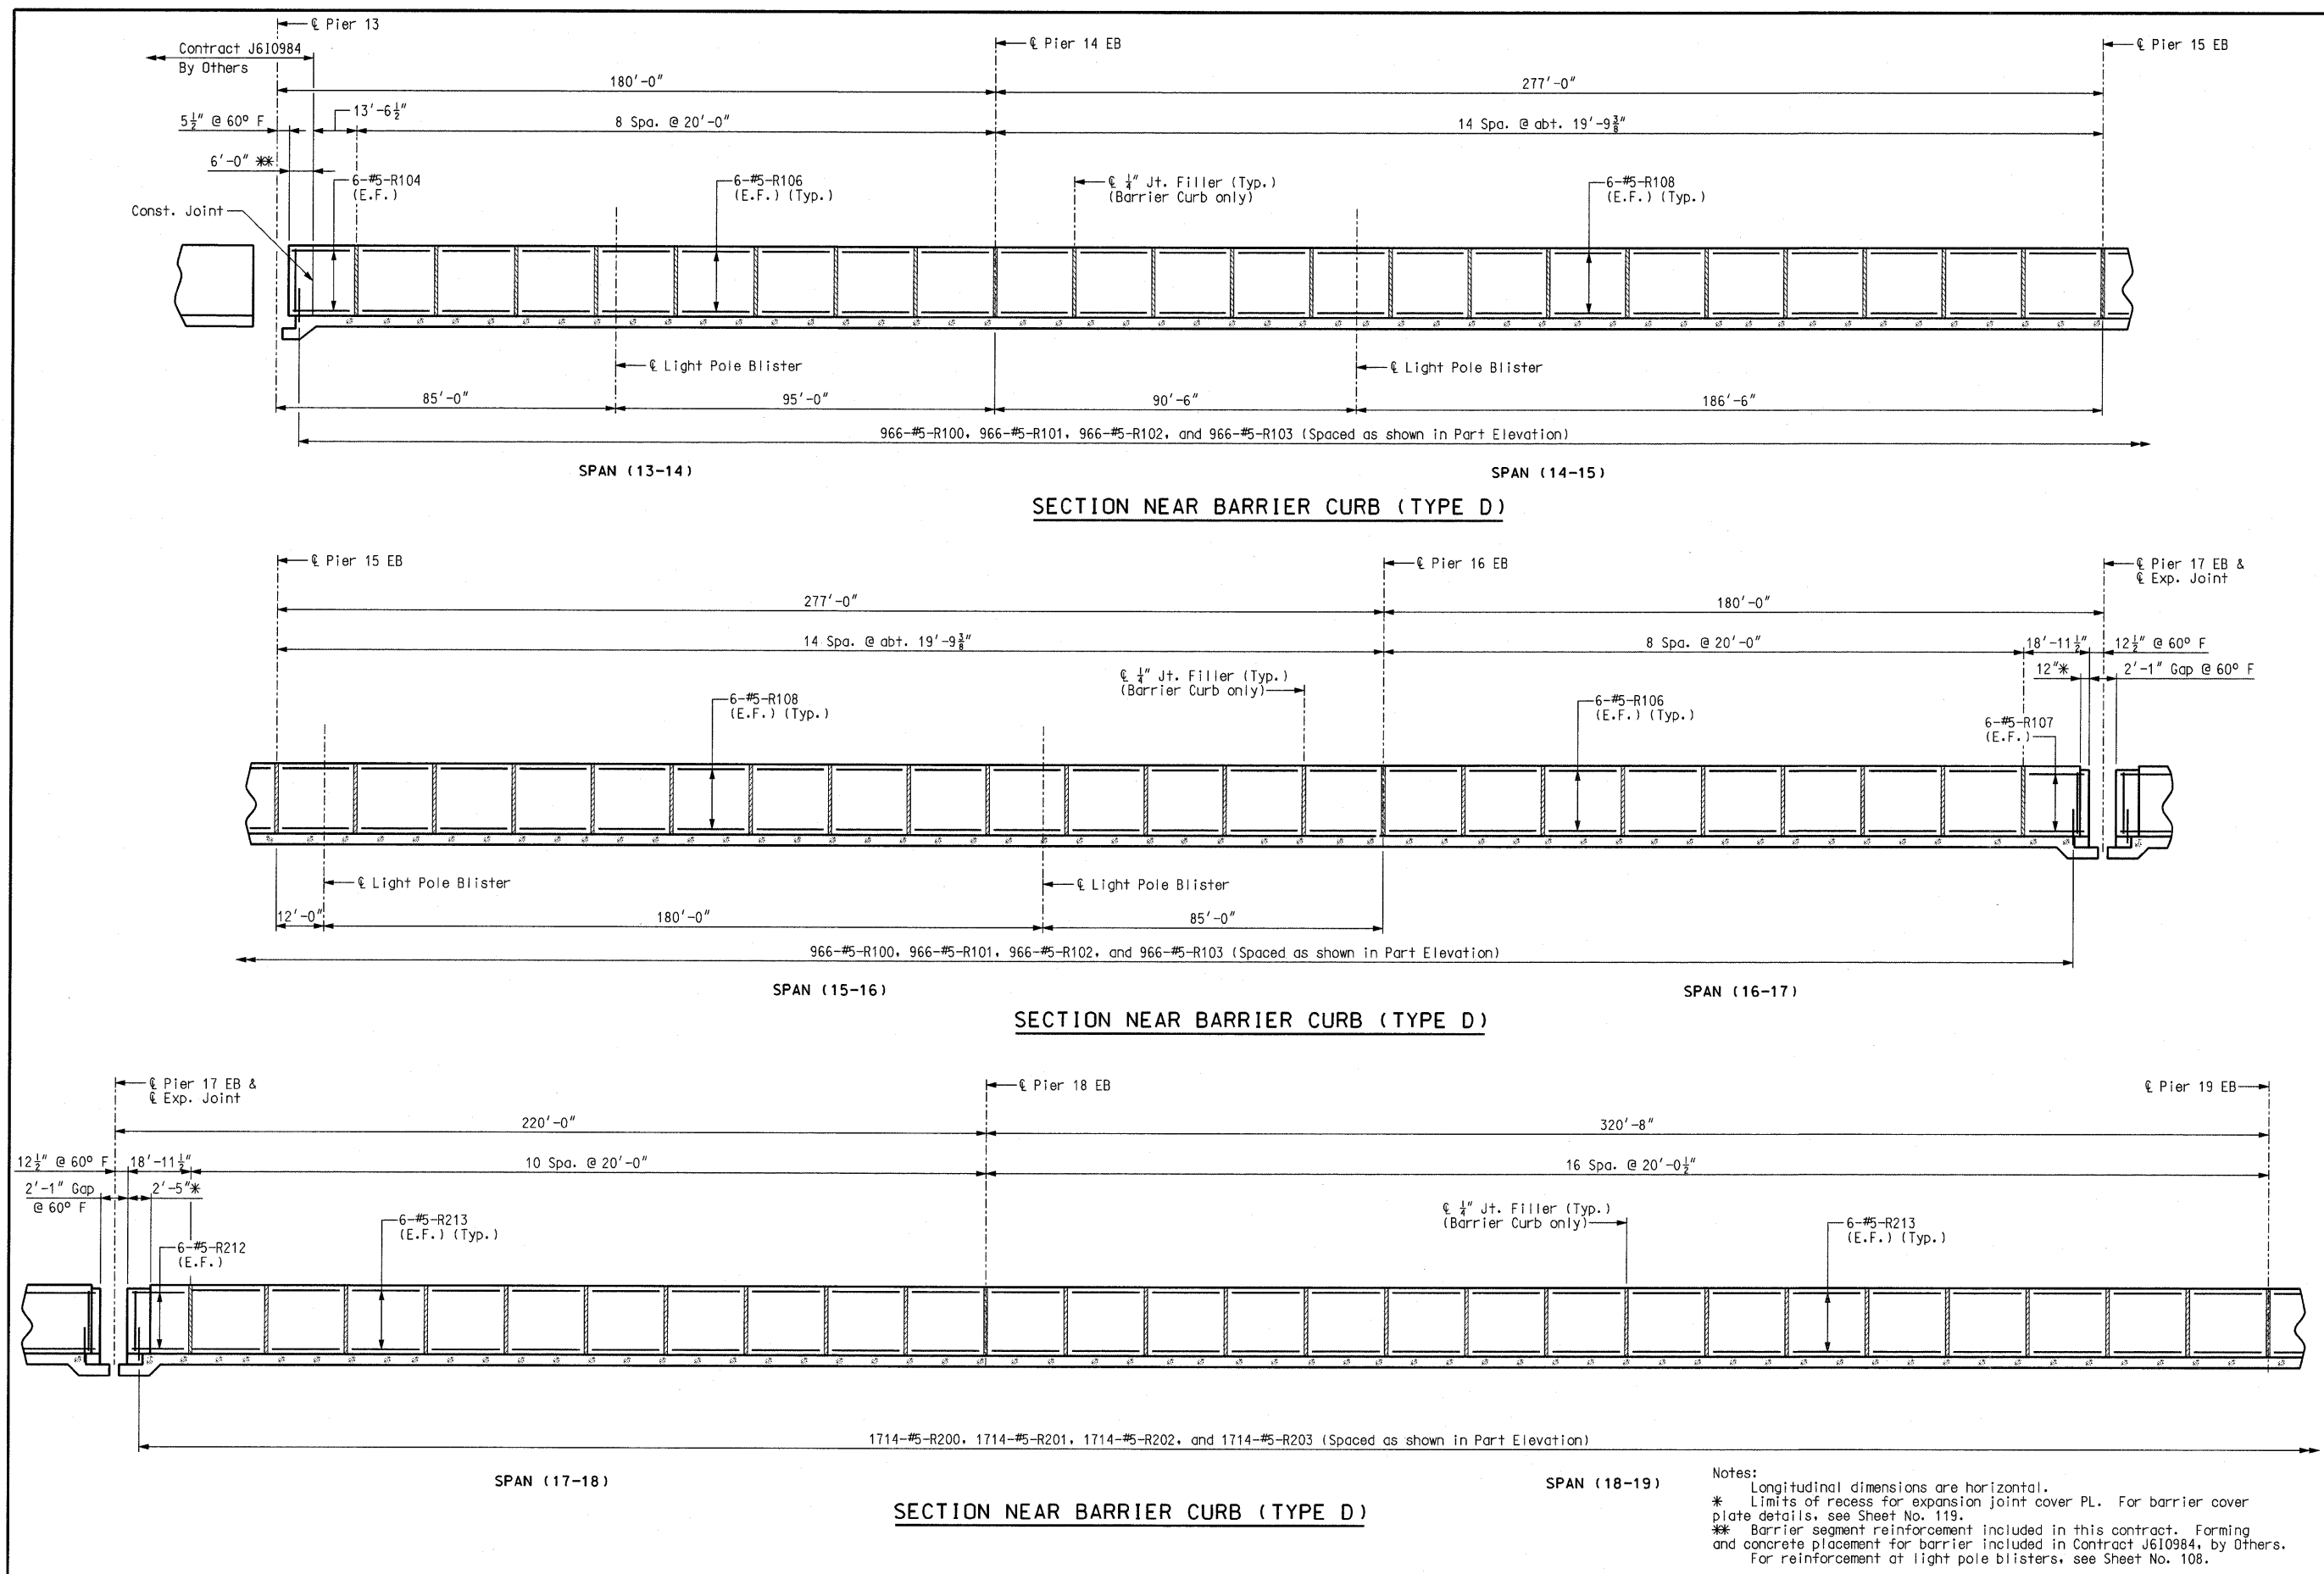

Notes:
 Longitudinal dimensions are horizontal.
 * Limits of recess for expansion joint cover PL. For barrier cover plate details, see Sheet No. 119.
 ** Barrier segment reinforcement included in this contract. Forming and concrete placement for barrier included in Contract J610984, by Others. For reinforcement at light pole blisters, see Sheet No. 108.

RIGHT BARRIER CURB (TYPE D) EB - SECTIONS (1 OF 2)

Detailed JUL 2009
Checked JUL 2009

Note: This drawing is not to scale. Follow dimensions. Sheet No. 115 of 152