

CONTRACT NO. 76D61

F.A. ROUTE 999 SECTION 82-1B-2


FED. AID PROJECT ILLINOIS

COUNTY ST. CLAIR


USER NAME = Jjelliff
PLOT SCALE = #SCALE#
PLOT DATE = 4/14/2010

DESIGNED - HNTB
CHECKED - CMT
DRAWN - CMT / HNTB

REVISED -
REVISED -
REVISED -
REVISED -

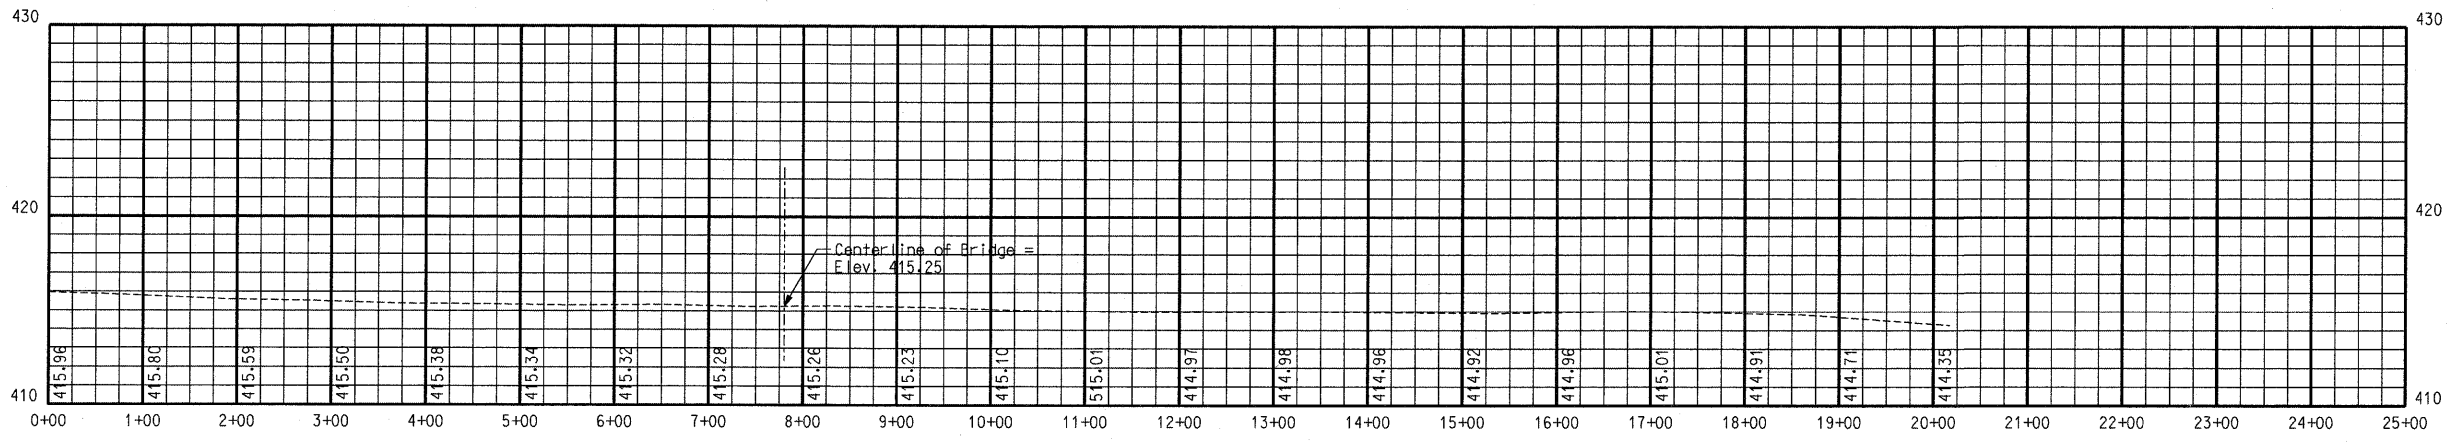

EXISTING TOP OF RAIL PROFILE
NS YARD #1

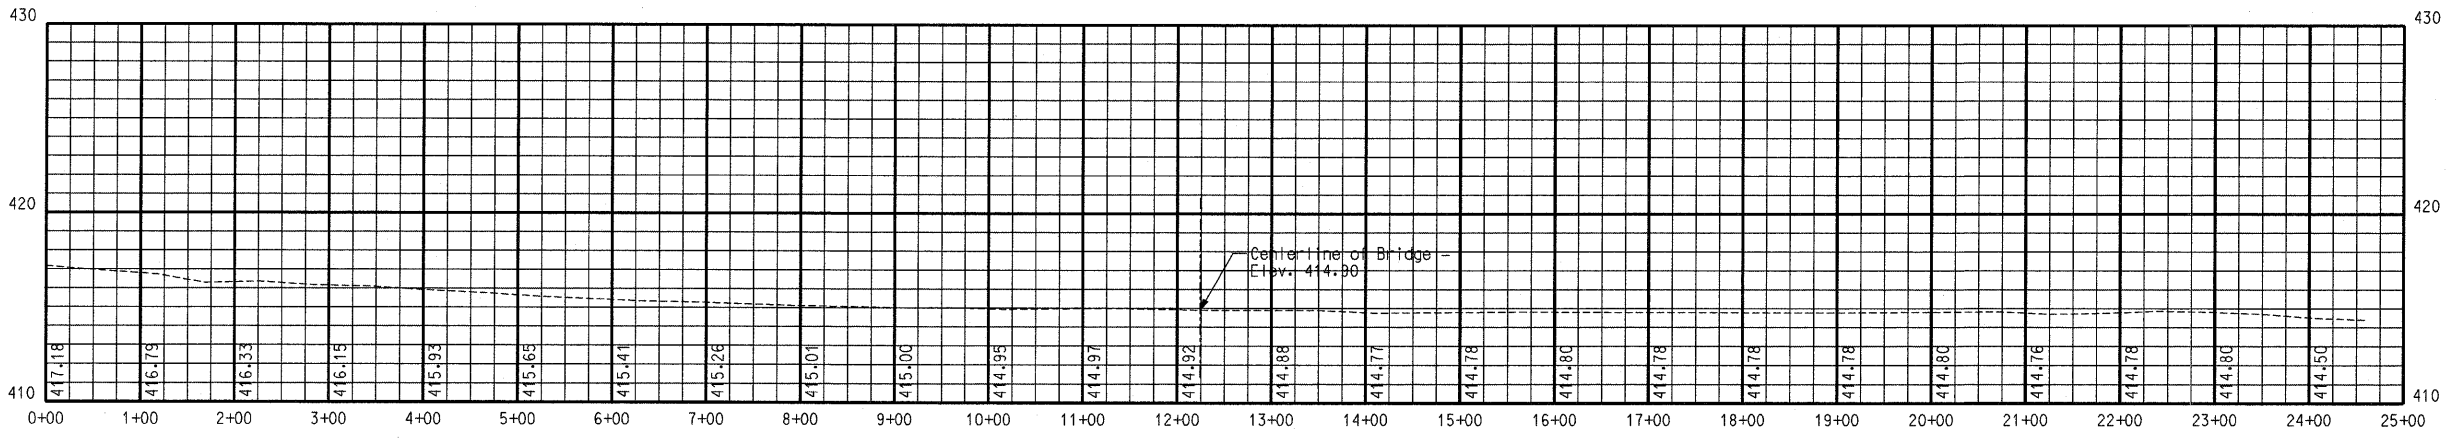

EXISTING TOP OF RAIL PROFILE
NS "D" MAIN
MP 3-4 + 31+12

ILLINOIS APPROACH STRUCTURE
FOR NEW I-70 MISSISSIPPI RIVER BRIDGE

STATE OF ILLINOIS
DEPARTMENT OF TRANSPORTATION

MISSOURI HIGHWAYS
AND TRANSPORTATION COMMISSION

HNTB
715 KIRK DRIVE
KANSAS CITY, MO 64105
TELEPHONE (816) 472-1201
CERTIFICATE OF AUTHORITY
NO. 001270

CMT
CRAWFORD, MURPHY & TILLY, INC.
2750 WEST WASHINGTON STREET
SPRINGFIELD, IL 62702
TELEPHONE (217) 787-8050
ENGINEERING CORPORATION - 000631

Detailed JUL 2009
Checked JUL 2009

Note: This drawing is not to scale. Follow dimensions.

Sheet No. 139 of 152

EXISTING TRACK PROFILES 6