


PLAN

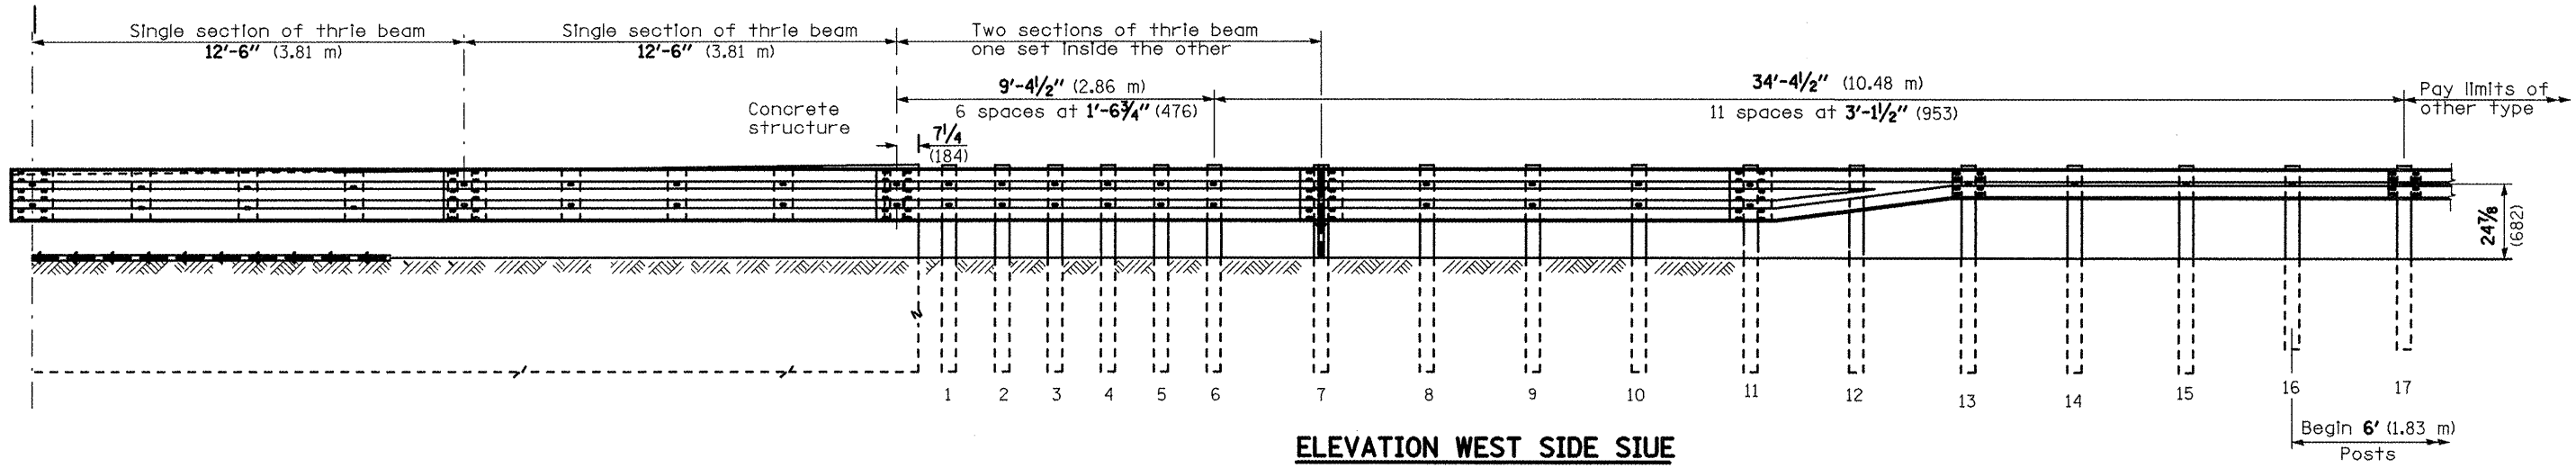

ELEVATION WEST SIDE SUE

NOT TO SCALE

FILE NAME =	USER NAME = watersle	DESIGNED -	REVISED -	STATE OF ILLINOIS DEPARTMENT OF TRANSPORTATION	GUARDRAIL DETAILS (LOCATION #1 - TBT TY 6B (SPECIAL))	F.A. RTE.	SECTION	COUNTY	TOTAL SHEETS	SHEET NO.	
cr\pwork\PWIDOT\WATERSLE\d8175033\vd8	6d83-aht-plan.dgn	DRAWN -	REVISED -			VAR.	DIST. 8 RESURF. 2010-5	MADISON	57	48	
	PLOT SCALE = 100.0000' / IN.	CHECKED -	REVISED -			CONTRACT NO. 76083					
	PLOT DATE = 3/12/2010	DATE -	REVISED -			FED. ROAD DIST. NO. 8 ILLINOIS FED. AID PROJECT					