


TYPICAL SECTION #3 ENTRANCE & EXIT RAMP

JEFFERSON COUNTY
SOUTHBOUND AND NORTHBOUND LANES
FAI RTE 57
(LOOKING IN DIRECTION OF TRAVEL)

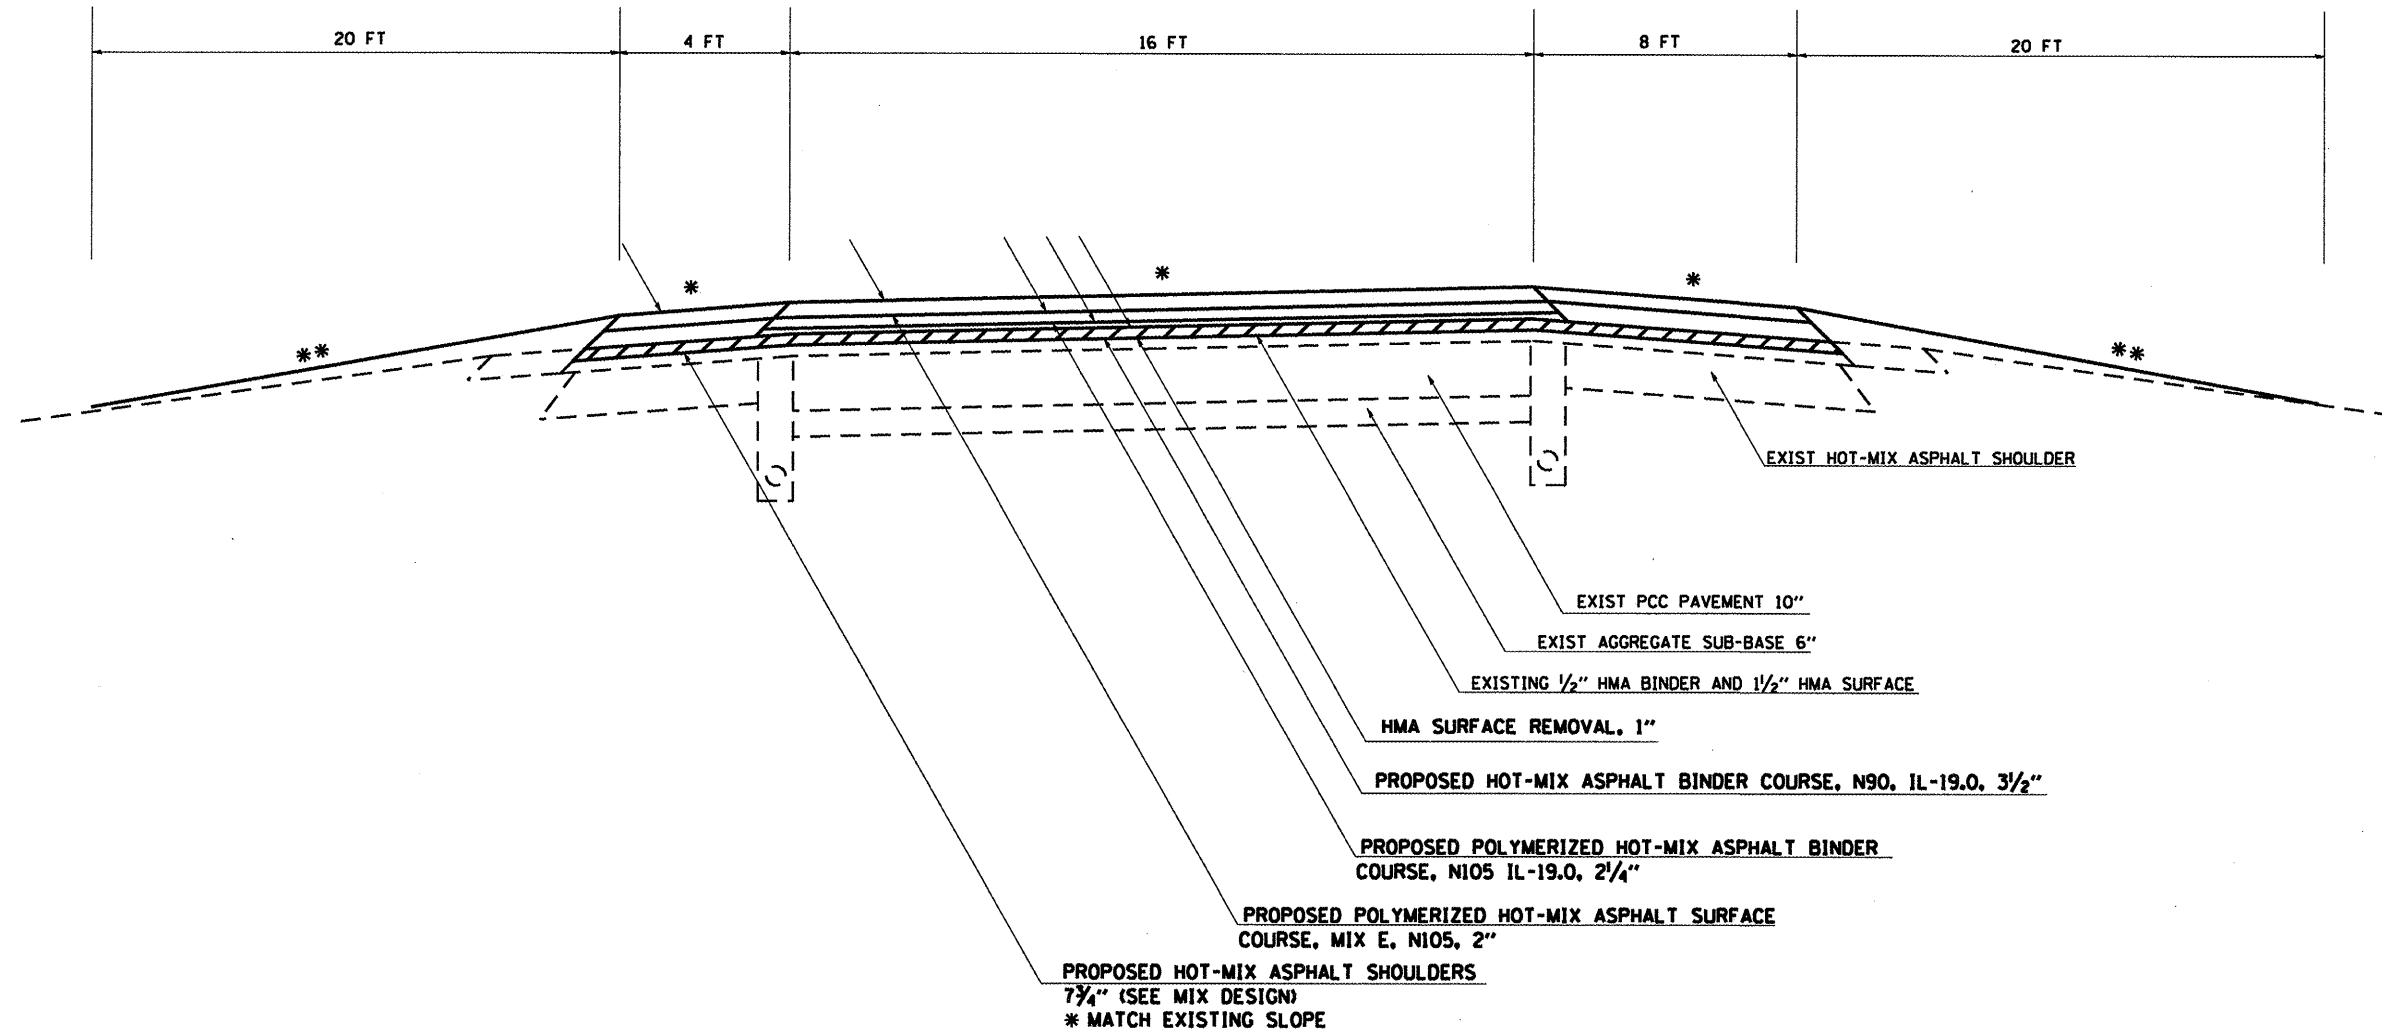

NOTES:

- * MATCH EXISTING SLOPE
- ** GRADING AND SHAPING SHOULDERS

TO BE USED:
 INA INTERCHANGE RAMP
 RAMP "D" NORTHBOUND EXIT
 STA. 7D+20 TO STA. 10D+32
 RAMP "C" NORTHBOUND ENTRANCE
 STA. 8C+20 TO STA. 10C+36
 RAMP "A" SOUTHBOUND ENTRANCE
 STA. 10A+20 TO STA. 10A+74
 RAMP "B" SOUTHBOUND EXIT
 STA. 9B+20 TO STA. 10B+64

FILE NAME =	USER NAME = shepardgd	DESIGNED -	REVISED -	STATE OF ILLINOIS DEPARTMENT OF TRANSPORTATION	TYPICAL SECTION			F.A.I. RTE. 57	SECTION (41)-1R-1	COUNTY JEFFERSON	TOTAL SHEETS 47	SHEET NO. 15
CONTRACT NO. 78176	PLOT SCALE = 1/8" = 1' / IN.		CHECKED -		REVISED -	SCALE: _____	SHEET NO. _____	OF _____	SHEETS	STA. _____	TO STA. _____	ILLINOIS FED. AID PROJECT
CONTRACT NO. 78176	PLOT DATE = 1/21/2018		DATE -		REVISED -							