
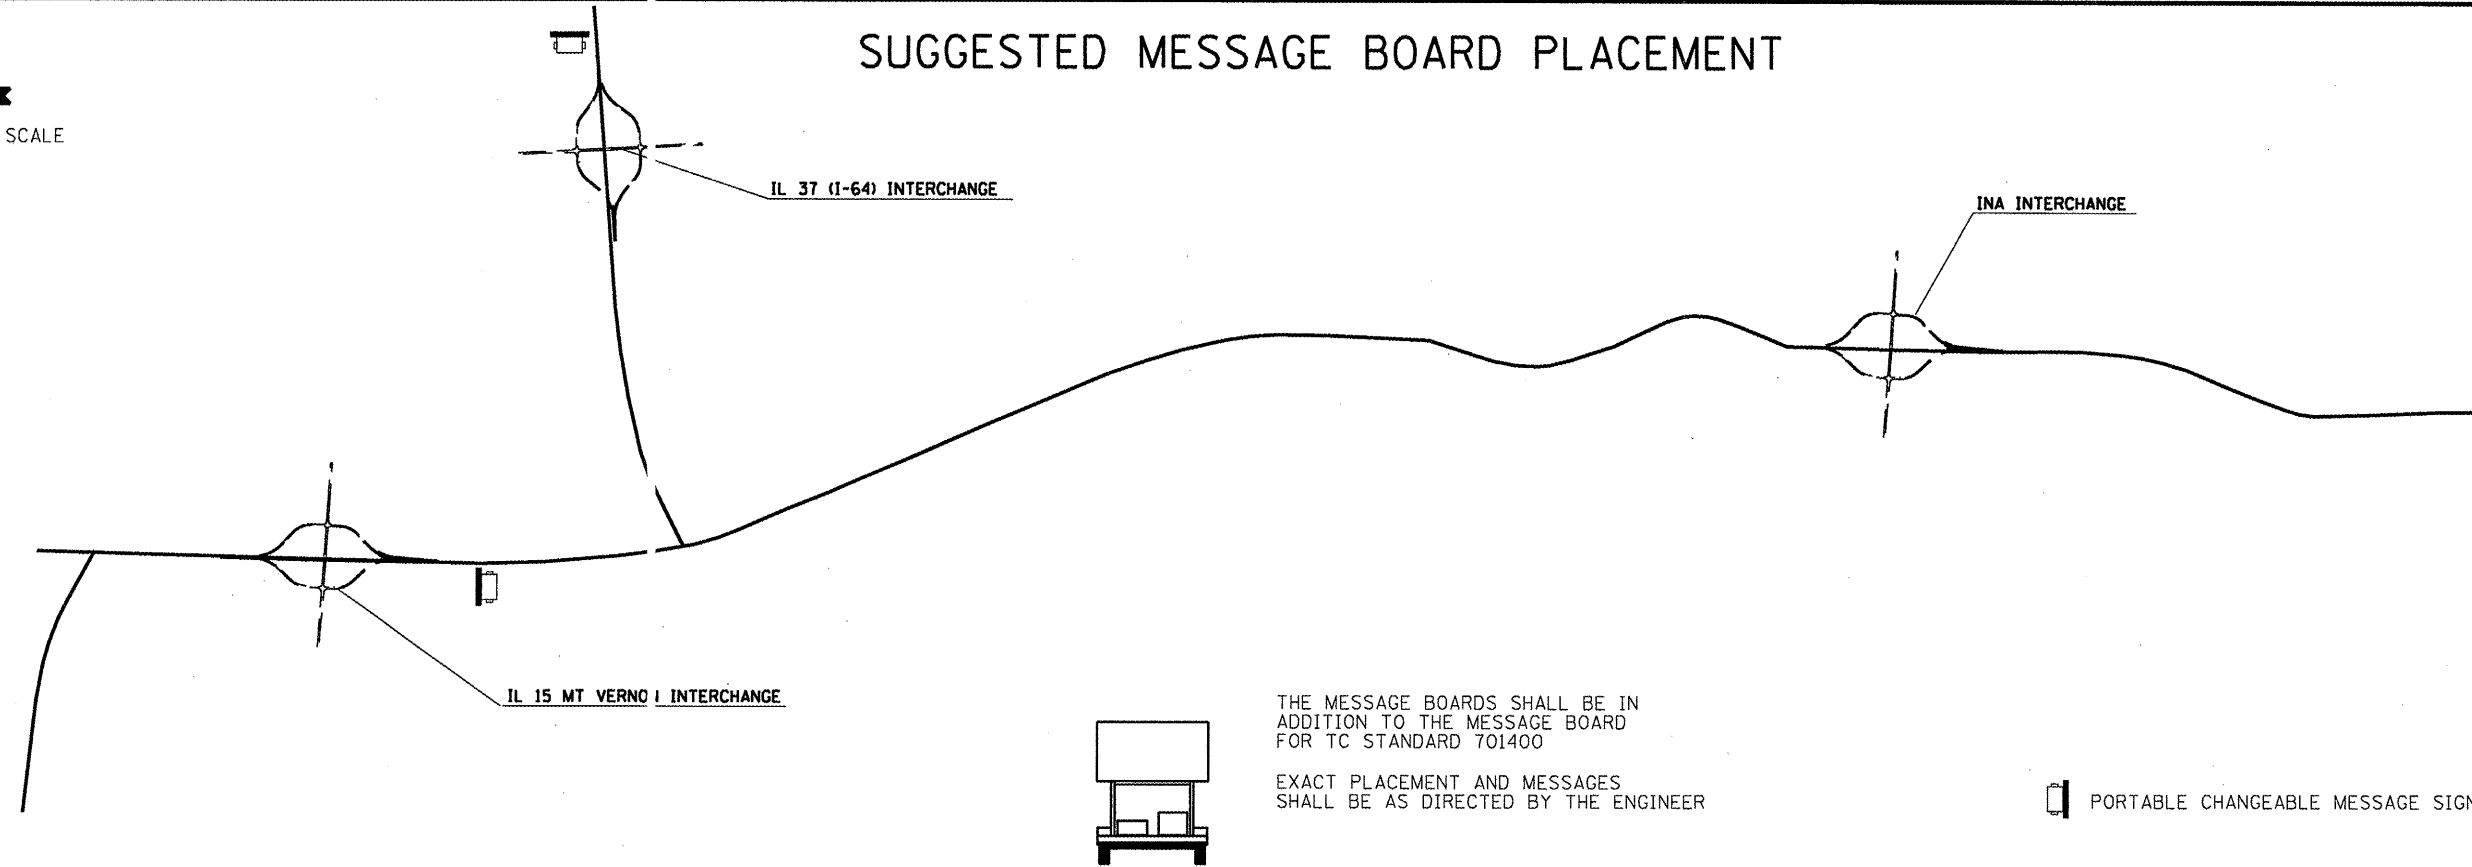



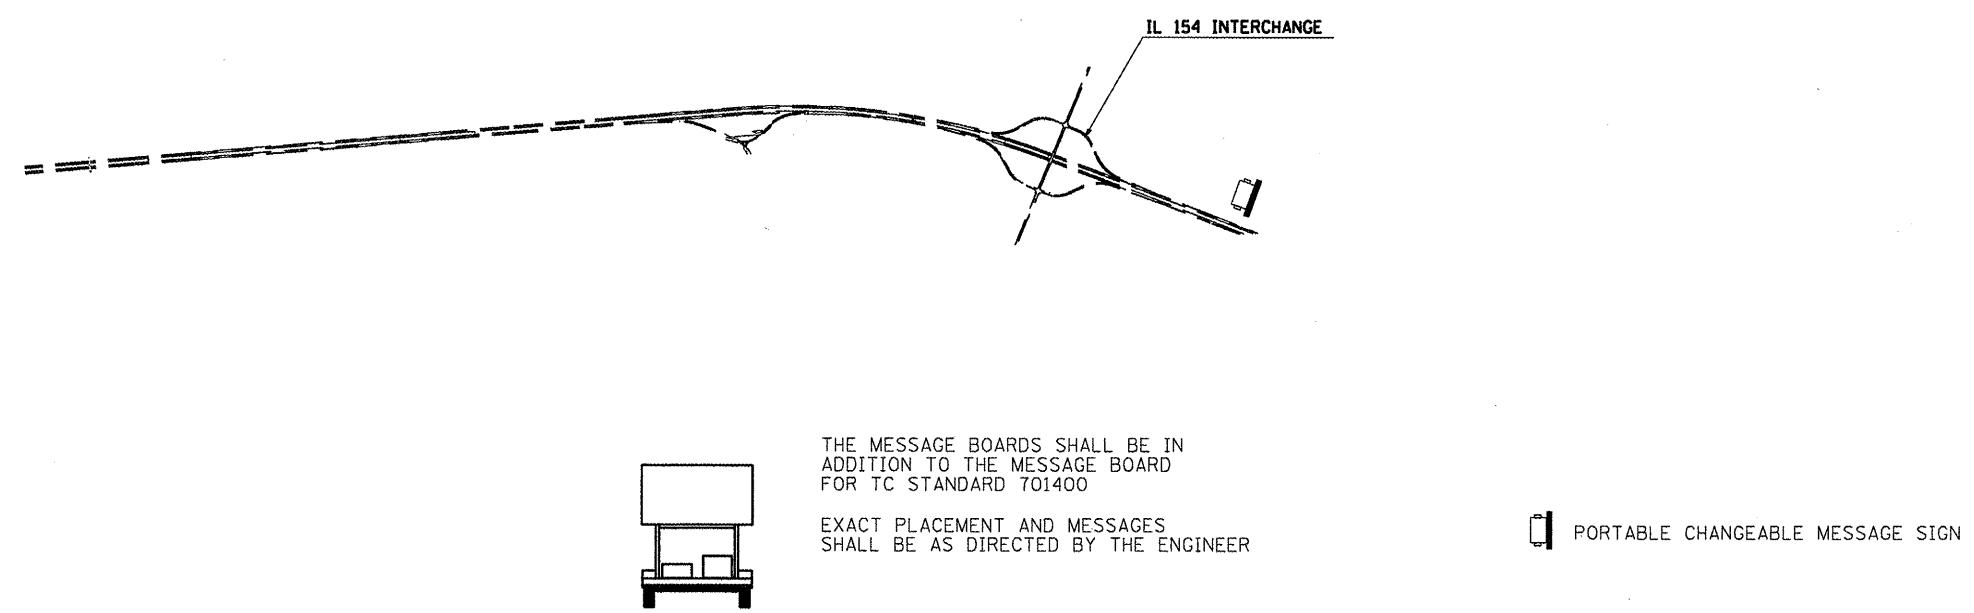
SUGGESTED MESSAGE BOARD PLACEMENT


DRAWING NOT TO SCALE



SUGGESTED MESSAGE BOARD PLACEMENT


DRAWING NOT TO SCALE



FILE NAME =	USER NAME = sheperdgd	DESIGNED -	REVISD -	STATE OF ILLINOIS DEPARTMENT OF TRANSPORTATION	SUGGESTED MESSAGE BOARD PLACEMENT			F.A.I RTE.	SECTION	COUNTY	TOTAL SHEETS	SHEET NO.			
c:\pv_work\pwidot\shaperdgd\0172891\78	76-shr-typical.dgn	DRAWN -	REVISD -		SCALE: _____	SHEET NO. _____	OF _____	SHEETS	STA. _____	TO STA. _____	57	(41-1)R-1	JEFFERSON	47	37
	PLOT SCALE = 1/83.1218 "/> IN.	CHECKED -	REVISD -												
	PLOT DATE = 1/21/2018	DATE -	REVISD -												
ILLINOIS FED. AID PROJECT											CONTRACT NO. 78176				