


BUTT JOINT DETAIL
I-57 NORTHBOUND AND SOUTHBOUND

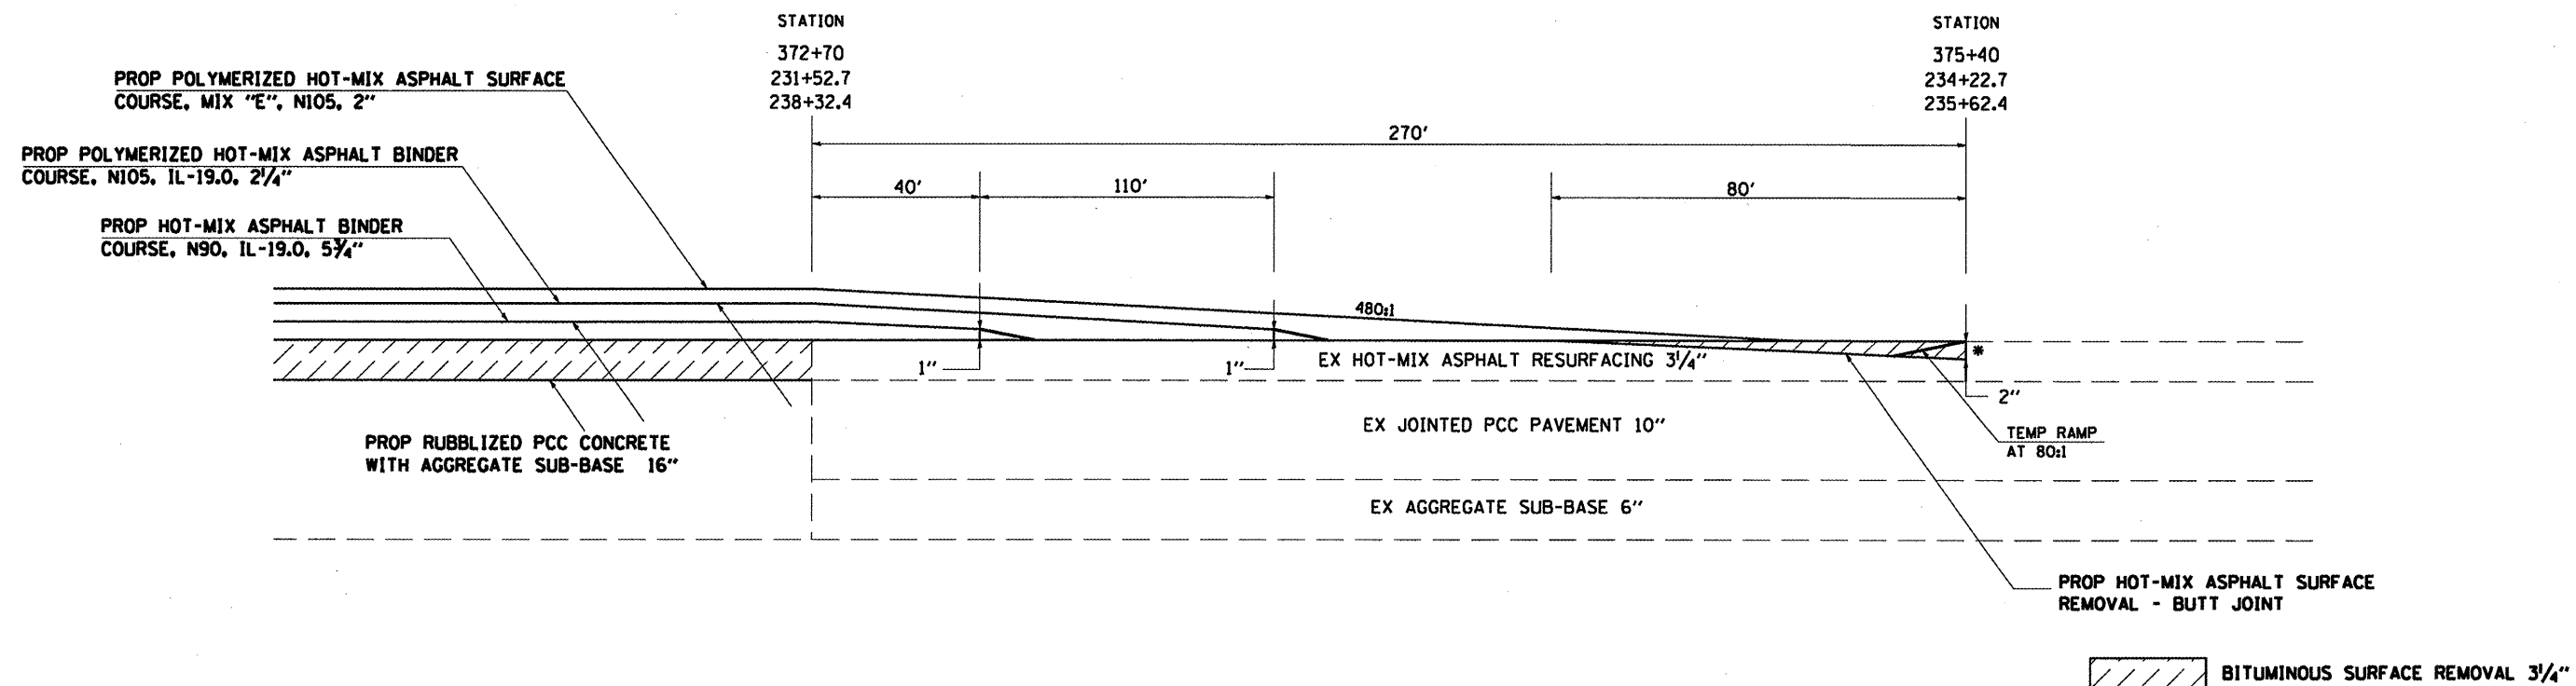

TO BE USED:
END OF PROJECT
APPROACHES TO SN 041-0001 AND 041-0002

*THE COST OF THIS SAWCUT SHALL BE INCLUDED IN THE COST OF THE BITUMINOUS SURFACE REMOVAL 1 1/2"

FILE NAME =	USER NAME = shepardgd	DESIGNED -	REVISED -	STATE OF ILLINOIS DEPARTMENT OF TRANSPORTATION	BUTT JOINT DETAIL		F.A.I. RTE.	SECTION	COUNTY	TOTAL SHEETS	SHEET NO.
ai:\pwwork\pwwork\shepardgd\0172891\78176-shs-typical.dgn	DRAWN -	REVISED -	57				(41-11R-1)	JEFFERSON	47	47	
PLOT SCALE = 1/8" = 1' / IN.	CHECKED -	REVISED -	CONTRACT NO. 78176								
PLOT DATE = 1/21/2018	DATE -	REVISED -	SCALE: _____		SHEET NO. _____	OF _____	SHEETS	STA. _____	TO STA. _____	ILLINOIS FED. AID PROJECT	