



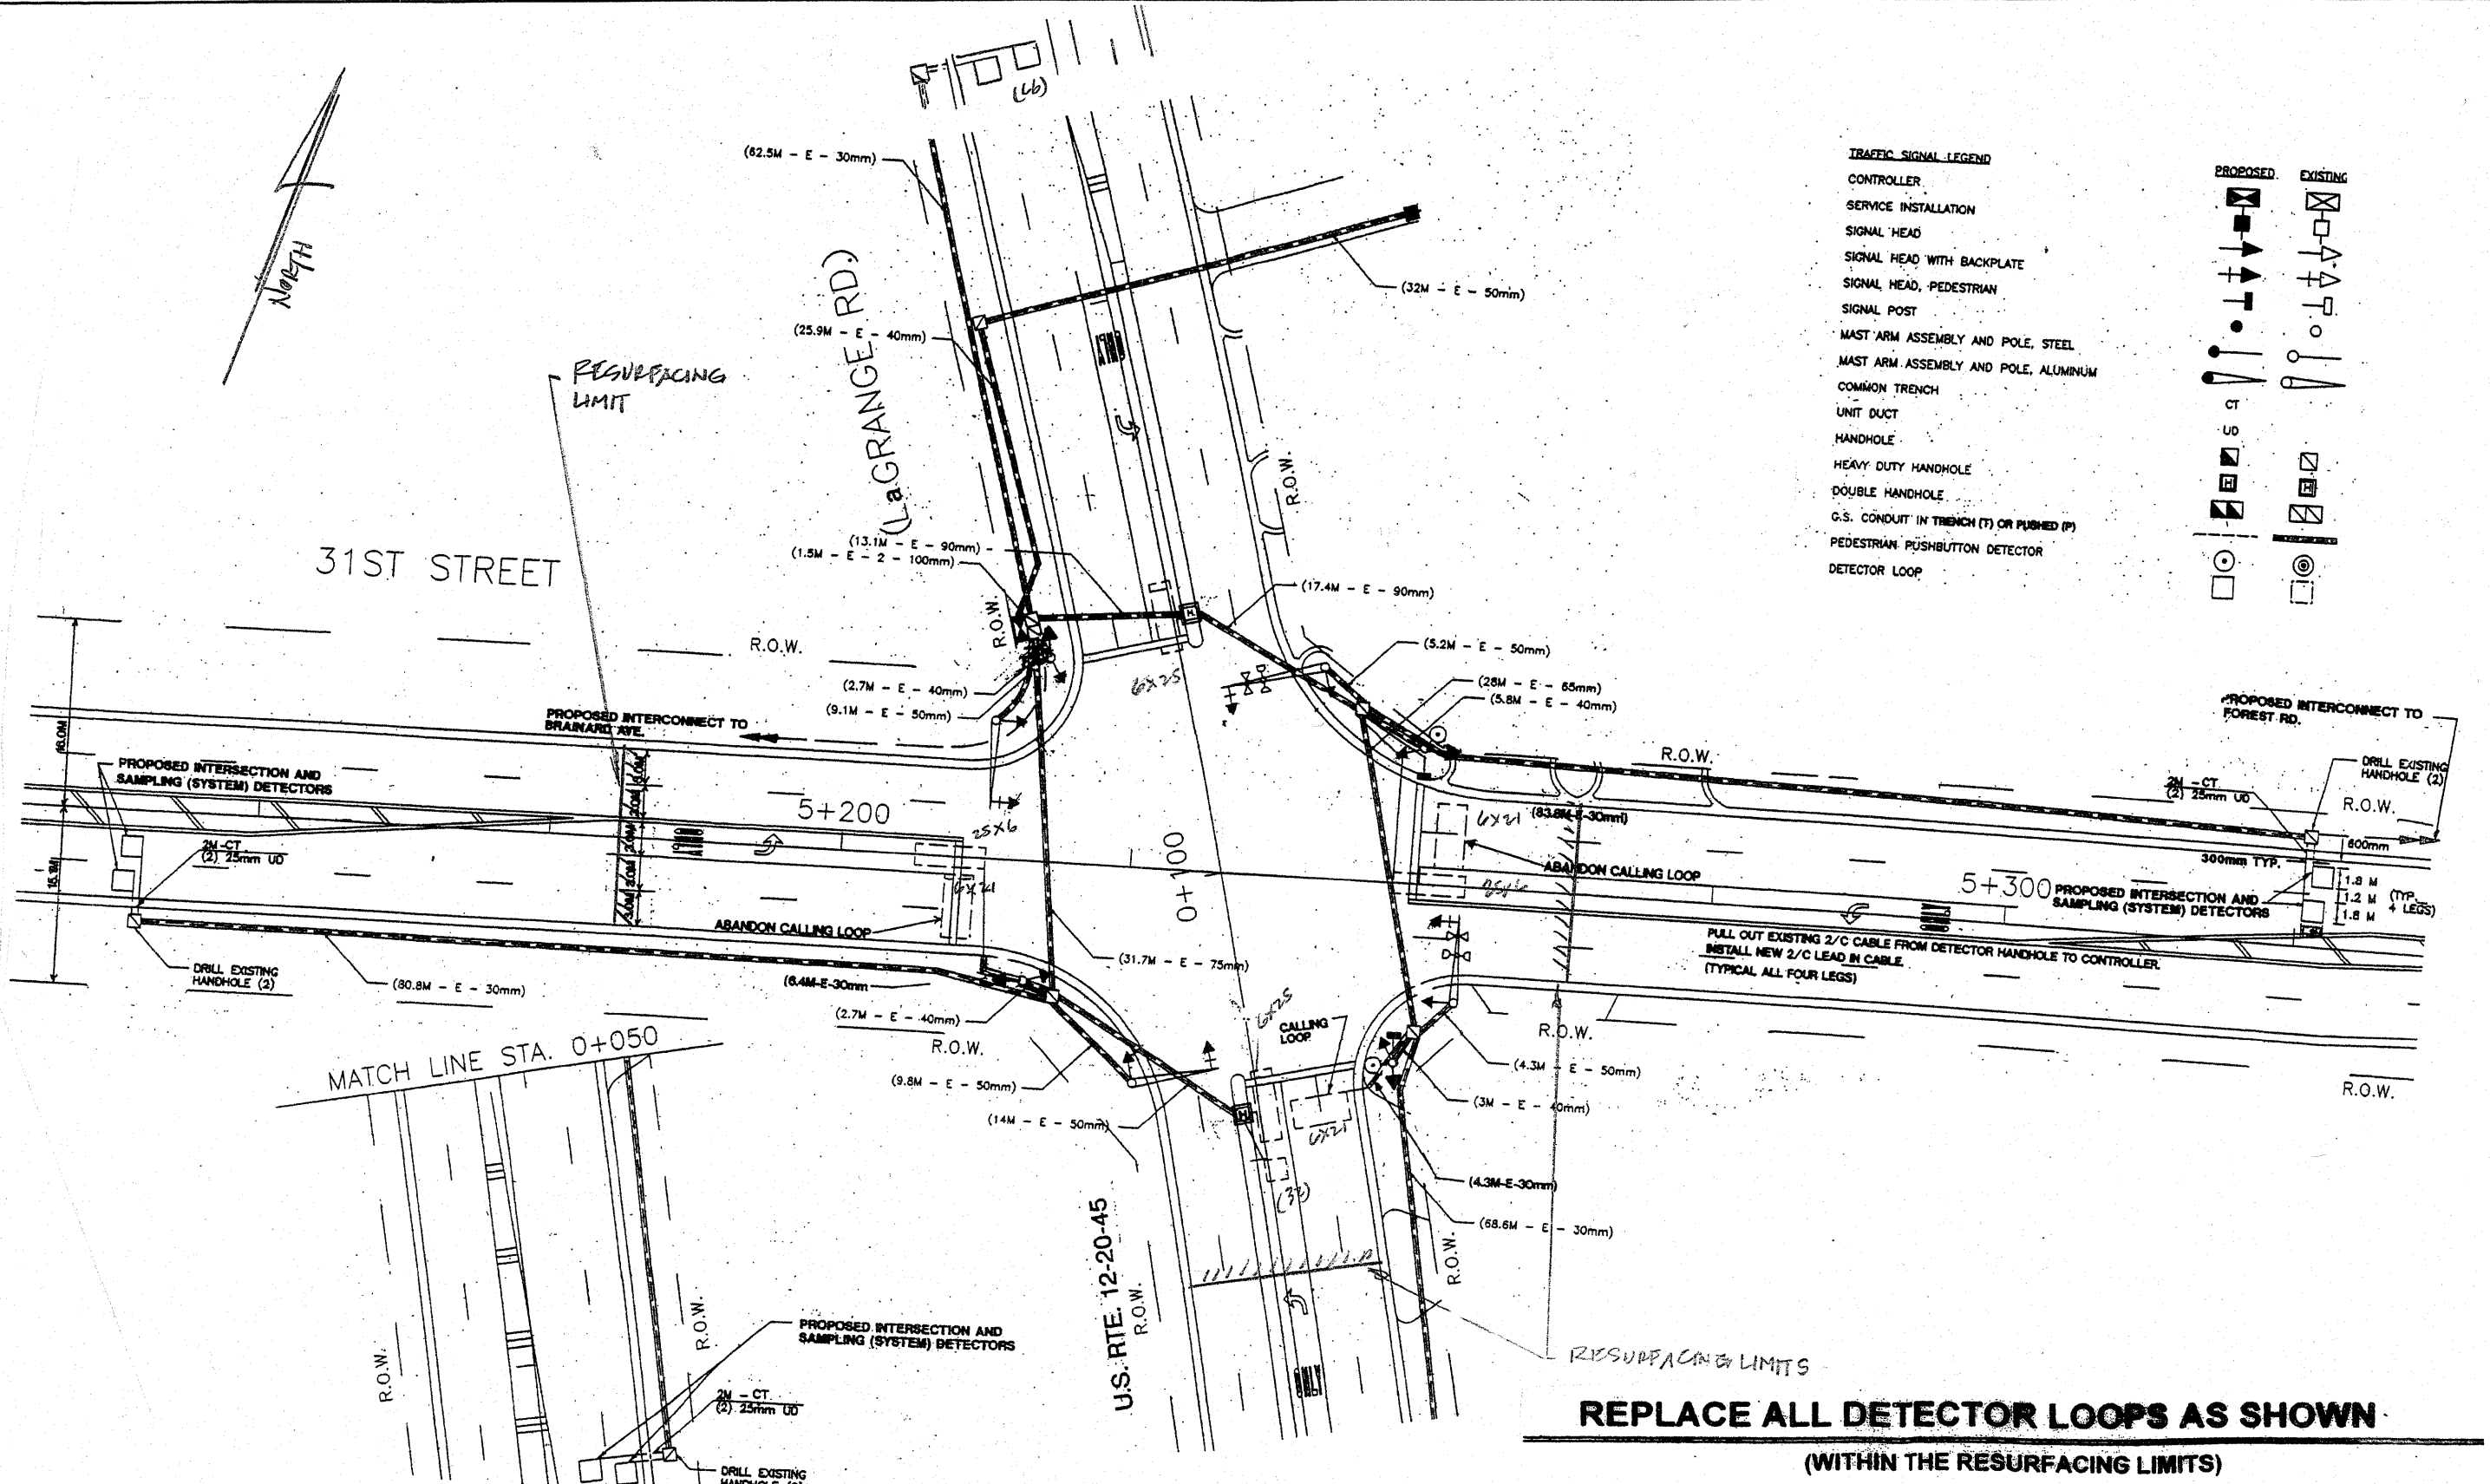

TRAFFIC SIGNAL LEGEND

- CONTROLLER
- SERVICE INSTALLATION
- SIGNAL HEAD
- SIGNAL HEAD WITH BACKPLATE
- SIGNAL HEAD, PEDESTRIAN
- SIGNAL POST
- MAST ARM ASSEMBLY AND POLE, STEEL
- MAST ARM ASSEMBLY AND POLE, ALUMINUM
- COMMON TRENCH
- UNIT DUCT
- HANDHOLE
- HEAVY DUTY HANDHOLE
- DOUBLE HANDHOLE
- G.S. CONDUIT IN TRENCH (T) OR PUSHED (P)
- PEDESTRIAN PUSHBUTTON DETECTOR
- DETECTOR LOOP

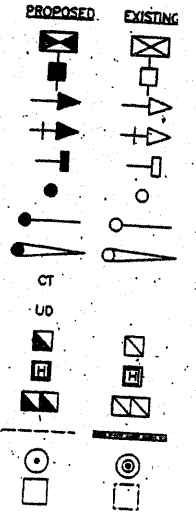

CODE NO.	QUANTITY	UNIT	ITEM
60000600	647	Foot	Detector Loop Replacement

USER NAME	gulloumfp	DESIGNED	-	REVISED	-
		DRAWN	-	REVISED	-
PLOT SCALE	1/31.7851" / IN.	CHECKED	-	REVISED	-
PLOT DATE	1/21/2009	DATE	-	REVISED	-

**STATE OF ILLINOIS
DEPARTMENT OF TRANSPORTATION**

**DETECTOR LOOP REPLACEMENT
U.S. 122045 (LAGRANGE ROAD) @ 31ST STREET**

F.A.P. RTE.	SECTION	COUNTY	TOTAL SHEETS	SHEET NO.
330	91 Y-RS	COOK	20	8
CONTRACT NO. 60F25				

SCALE: 1"=50' SHEET NO. 4 OF 4 SHEETS STA. 108+00 TO STA. 120+00

FED. ROAD DIST. NO. ILLINOIS FED. AID PROJECT