


NOTE:

THIS PLAN IS FOR THE PURPOSE OF REPLACING THE DETECTOR LOOPS ONLY. ALL OTHER INFORMATION SHOWN IS NOT RELATED AND WILL BE DISREGARDED.

TRAFFIC SIGNAL LEGEND:

- | | | |
|--------------------------------------|----|--|
| CONTROLLER | | |
| SERVICE INSTALLATION | | |
| SIGNAL HEAD | | |
| SIGNAL HEAD WITH BACKPLATE | | |
| SIGNAL HEAD, PEDESTRIAN | | |
| SIGNAL POST | | |
| MAST ARM ASSEMBLY AND POLE, STEEL | | |
| MAST ARM ASSEMBLY AND POLE, ALUMINUM | | |
| COMMON TRENCH | CT | |
| UNIT DUCT | UD | |
| HANDHOLE | | |
| HEAVY DUTY HANDHOLE | | |
| DOUBLE HANDHOLE | | |
| G.S. CONDUIT IN TRENCH OR PUSHED | | |
| PEDESTRIAN PUSHBUTTON DETECTOR | | |
| DETECTOR LOOP | | |
| CAST IRON JUNCTION BOX | | |
| EMERGENCY VEHICLE SYSTEM DETECTOR | | |
| CONFIRMATION BEACON | | |

RESURFACING LIMIT

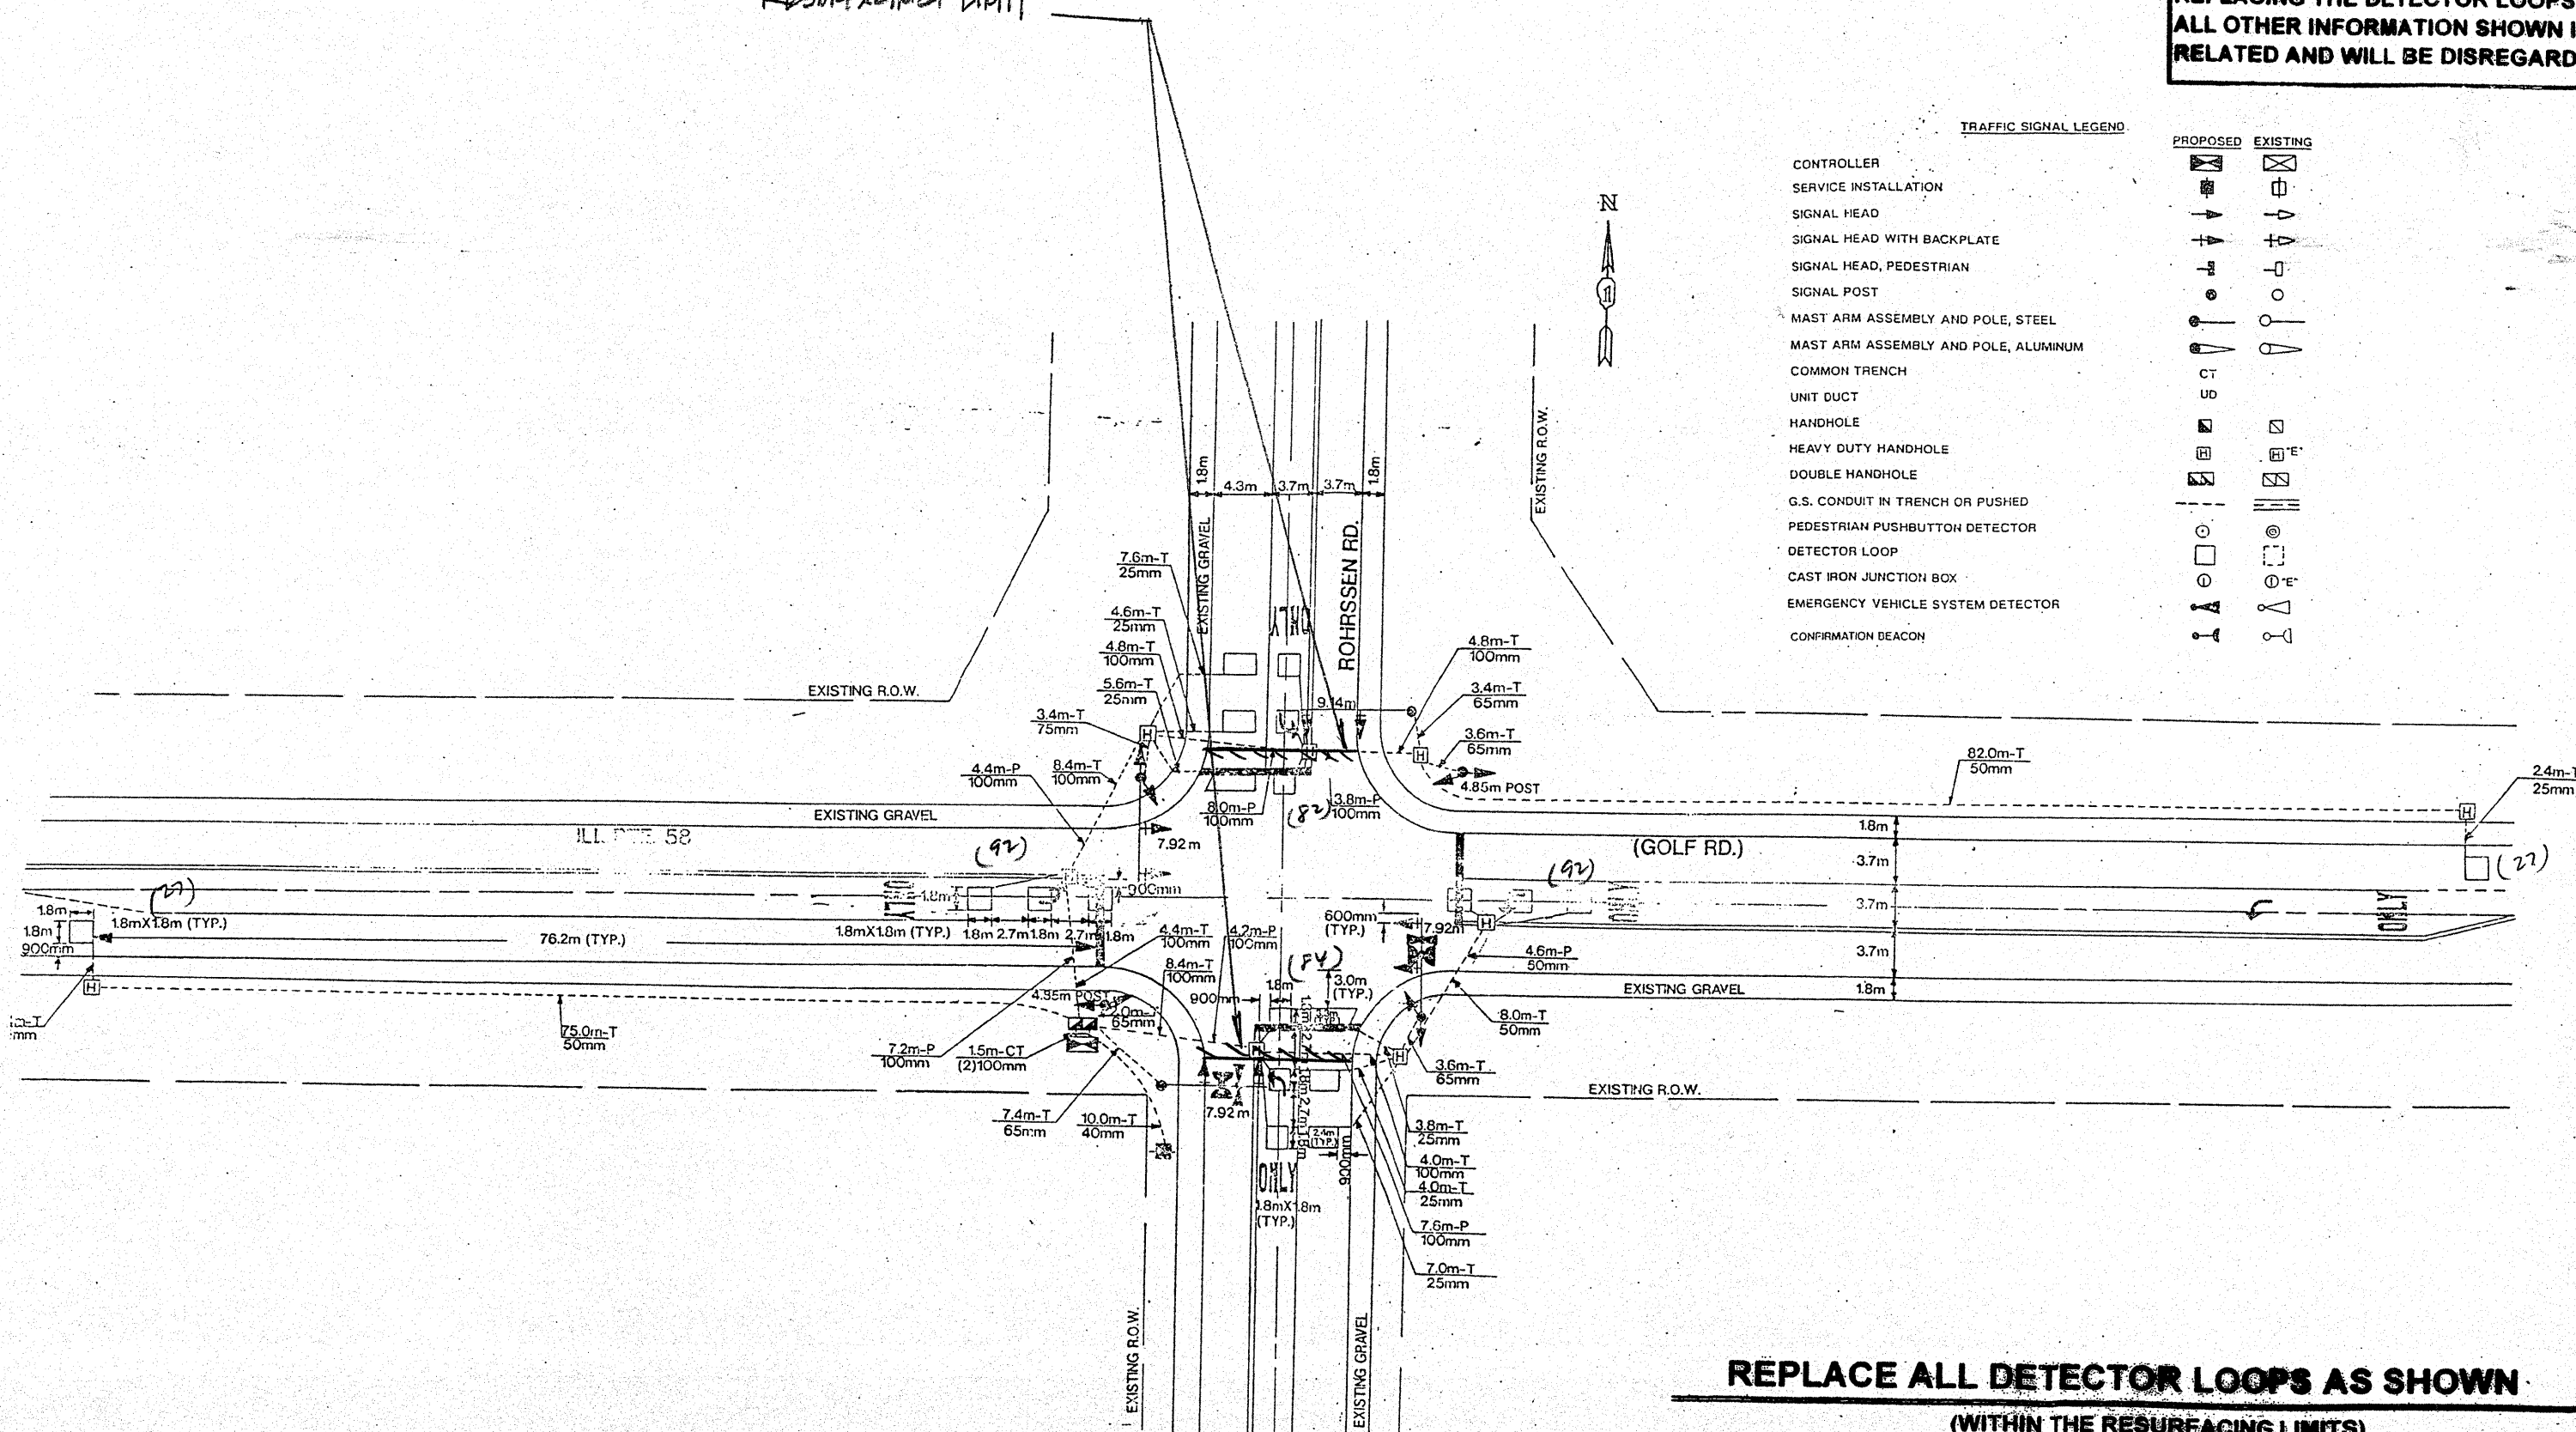

REPLACE ALL DETECTOR LOOPS AS SHOWN
(WITHIN THE RESURFACING LIMITS)

CODE NO.	QUANTITY	UNIT	ITEM
80000000	40.4	Foot	Detector Loop Replacement

FILE NAME =	USER NAME = kanthaphaybc	DESIGNED -	REVISED -
c:\projects\traffic\1070022\115810\forestway.dgn		DRAWN -	REVISED -
PLOT SCALE = 48,0000' / IN.		CHECKED -	REVISED -
PLOT DATE = 10/5/2007		DATE -	REVISED -

STATE OF ILLINOIS
DEPARTMENT OF TRANSPORTATION

ILL. HWY 58 (GOLF RD.) @ ROHRSSEN ROAD

F.A.W. / R.T.E.	SECTION	COUNTY	TOTAL SHEETS	SHEET NO.
1320	581RS-1	COOK	21	17

forestway.dgn 10/5/2007 12:29:13 PM User:kanthaphaybc