

LEGEND:


- | | |
|--|---|
| <p>① PROPOSED THERMOPLASTIC PAVEMENT MARKING LINE 4", SKIP DASH @ 30' SKIP AND 10' DASH, WHITE (TYP.)</p> <p>② PROPOSED THERMOPLASTIC PAVEMENT MARKING LINE 4", DOUBLE LINE @ 11" C-C, YELLOW (TYP.)</p> <p>③ PROPOSED THERMOPLASTIC PAVEMENT MARKING LINE 6", TURN LANE, WHITE (TYP.)</p> <p>④ PROPOSED THERMOPLASTIC PAVEMENT MARKING LINE 12", DIAGONALS @ 45°, YELLOW (TYP.)</p> <p>⑤ PROPOSED THERMOPLASTIC PAVEMENT MARKING LETTERS AND SYMBOLS, WHITE (TYP.)</p> <p>⑥ PROPOSED THERMOPLASTIC PAVEMENT MARKING LINE 24", STOP LINE, WHITE (TYP.)</p> | <p>⑦ PROPOSED THERMOPLASTIC PAVEMENT MARKING LINE 4", EDGE LINE, WHITE (TYP.)</p> <p>⑧ PROPOSED THERMOPLASTIC PAVEMENT MARKING LINE 4", SKIP DASH @ 30' SKIP AND 10' DASH, YELLOW (TYP.)</p> <p>⑨ PROPOSED THERMOPLASTIC PAVEMENT MARKING LINE 4", NO PASSING ZONE LINE, YELLOW (TYP.)</p> <p>⑩ PROPOSED THERMOPLASTIC PAVEMENT MARKING LINE 4", EDGE LINE, YELLOW (TYP.)</p> |
|--|---|

NOTE:

LIMIT OF RESURFACING ON SIDE ROADS AND STREETS SHALL BE TO THE RADIUS OF RETURN OR AS DIRECTED BY THE ENGINEER.

ALL PERMANENT PAVEMENT MARKINGS SHALL BE THERMOPLASTIC UNLESS OTHERWISE NOTED. SEE "DISTRICT ONE TYPICAL PAVEMENT MARKINGS" DETAIL (TC-13).

RAISED REFLECTIVE PAVEMENT MARKERS SHALL BE USED THROUGH THE IMPROVEMEN LIMITS. SEE "DISTRICT ONE TYPICAL APPLICATIONS RAISED REFLECTIVE PAVEMENT MARKERS" DETAIL (TC-11).

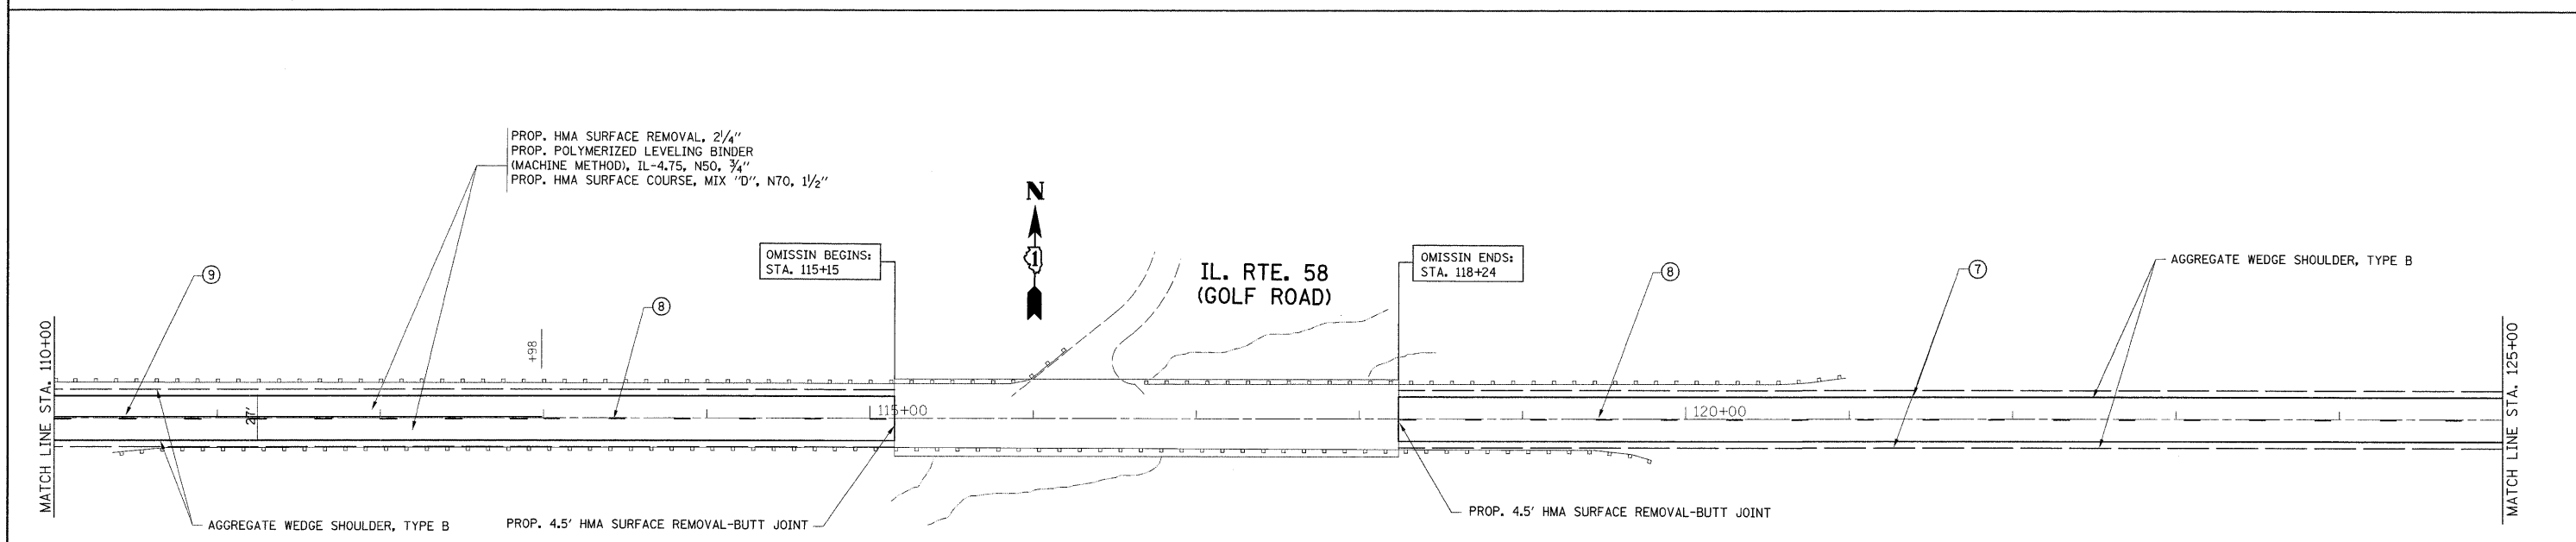

FILE NAME =	USER NAME = shirantib	DESIGNED -	REVISED -	STATE OF ILLINOIS DEPARTMENT OF TRANSPORTATION	ROADWAY AND PAVEMENT MARKING PLANS IL 58 (GOLF ROAD)/IL 59 (SUTTON RD.) TO WINDSONG DR.	F.A.P. RTE. 559	SECTION 581 RS-2	COUNTY COOK	TOTAL SHEETS 26	SHEET NO. 10	
ca\pwork\PWIDOT\SHIRANTIB\dms89151\sh	dkydgn	DRAWN -	REVISED -			SCALE: SHEET NO. OF SHEETS STA. TO STA.		FED. ROAD DIST. NO. ILLINOIS FED. AID PROJECT		CONTRACT NO. 60F36	
	PLOT SCALE = 50,000' / IN.	CHECKED -	REVISED -								
	PLOT DATE = 3/30/2009	DATE -	REVISED -								