


SECTION	COUNTY	TOTAL SHEETS	SHEET NO.
3134 RS-3	COOK	33	19
STA. TO STA.		FED. ROAD DIST. NO. 1 ILLINOIS	
		FED. AID PROJECT	

CONTRACT NO. 60F49

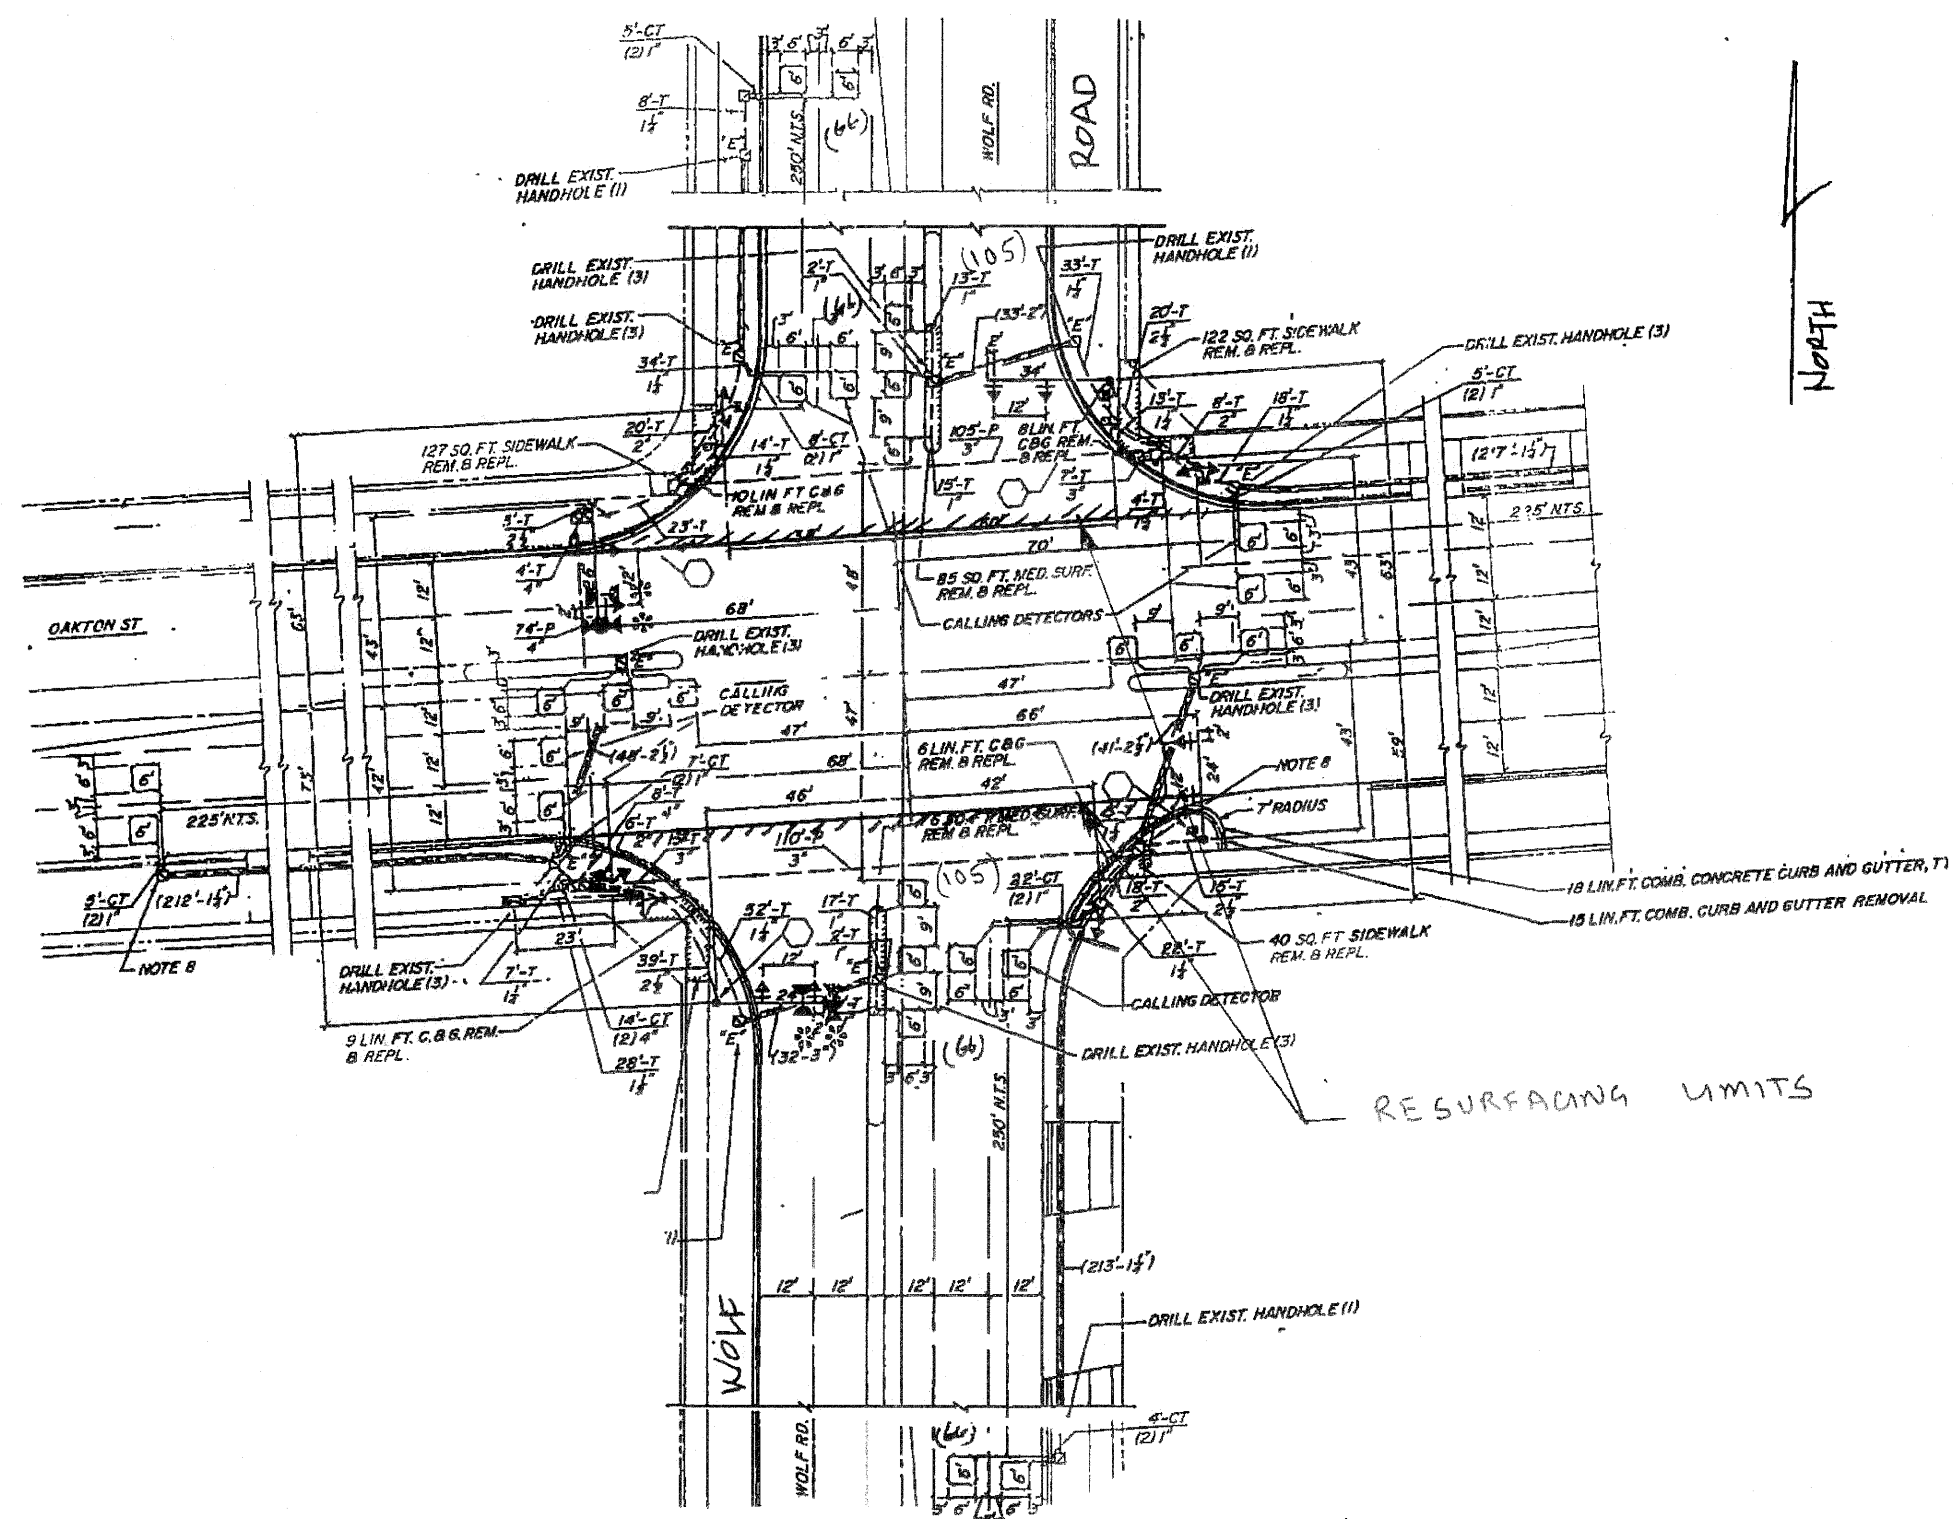

- TRAFFIC SIGNAL LEGEND**
- ⊞ SERVICE INSTALLATION
 - ⊞ CONTROLLER
 - ⊞ DOUBLE HANDHOLE
 - N.T.S. NOT TO SCALE
 - SIGNAL HEAD
 - SIGNAL HEAD WITH BACKPLATE
 - MAST ARM ASSEMBLY AND POLE, STEEL
 - SIGNAL POST
 - DETECTOR LOOP
 - G.S. CONDUIT IN TRENCH OR PUSHED
 - ⊞ PEDESTRIAN SIGNAL HEAD
 - PEDESTRIAN PUSHBUTTON
 - ⊞ HANDHOLE
 - CT COMMON TRENCH
 - U○ UTILITY CO. POLE
 - R.O.W. RIGHT OF WAY
 - ⊞ EXISTING HANDHOLE
 - EXISTING G.S. CONDUIT
 - ⊞ EXISTING RELOCATED SIGN PANEL
 - ⊞ Emergency Vehicle Light Detector
 - ⊞ CONFIRMATION BEACON

REPLACE ALL DETECTOR LOOPS AS SHOWN

(WITHIN THE RESURFACING LIMITS)

CODE NO.	QUANTITY	UNIT	ITEM
86600600	474	Foot	Detector Loop Replacement

REVISIONS	
NAME	DATE

NOTE:
THIS PLAN IS FOR THE PURPOSE OF REPLACING THE DETECTOR LOOPS ONLY. ALL OTHER INFORMATION SHOWN IS NOT RELATED AND WILL BE DISREGARDED.

ILLINOIS DEPARTMENT OF TRANSPORTATION
DETECTOR LOOP REPLACEMENT
WOLF ROAD @ OAKTON STREET
SCALE: NONE
DATE: Nov. 2008
DRAWN BY: JHE
DESIGNED BY: JHE
CHECKED BY: DAD