


SECTION	COUNTY	TOTAL SHEETS	SHEET NO.
3134 RS-3	Cook	33	20
STA.	TO STA.		
FED. ROAD DIST. NO. 7		ALIGNMENT	PER AID PROJECT

CONTRACT NO. 60F49

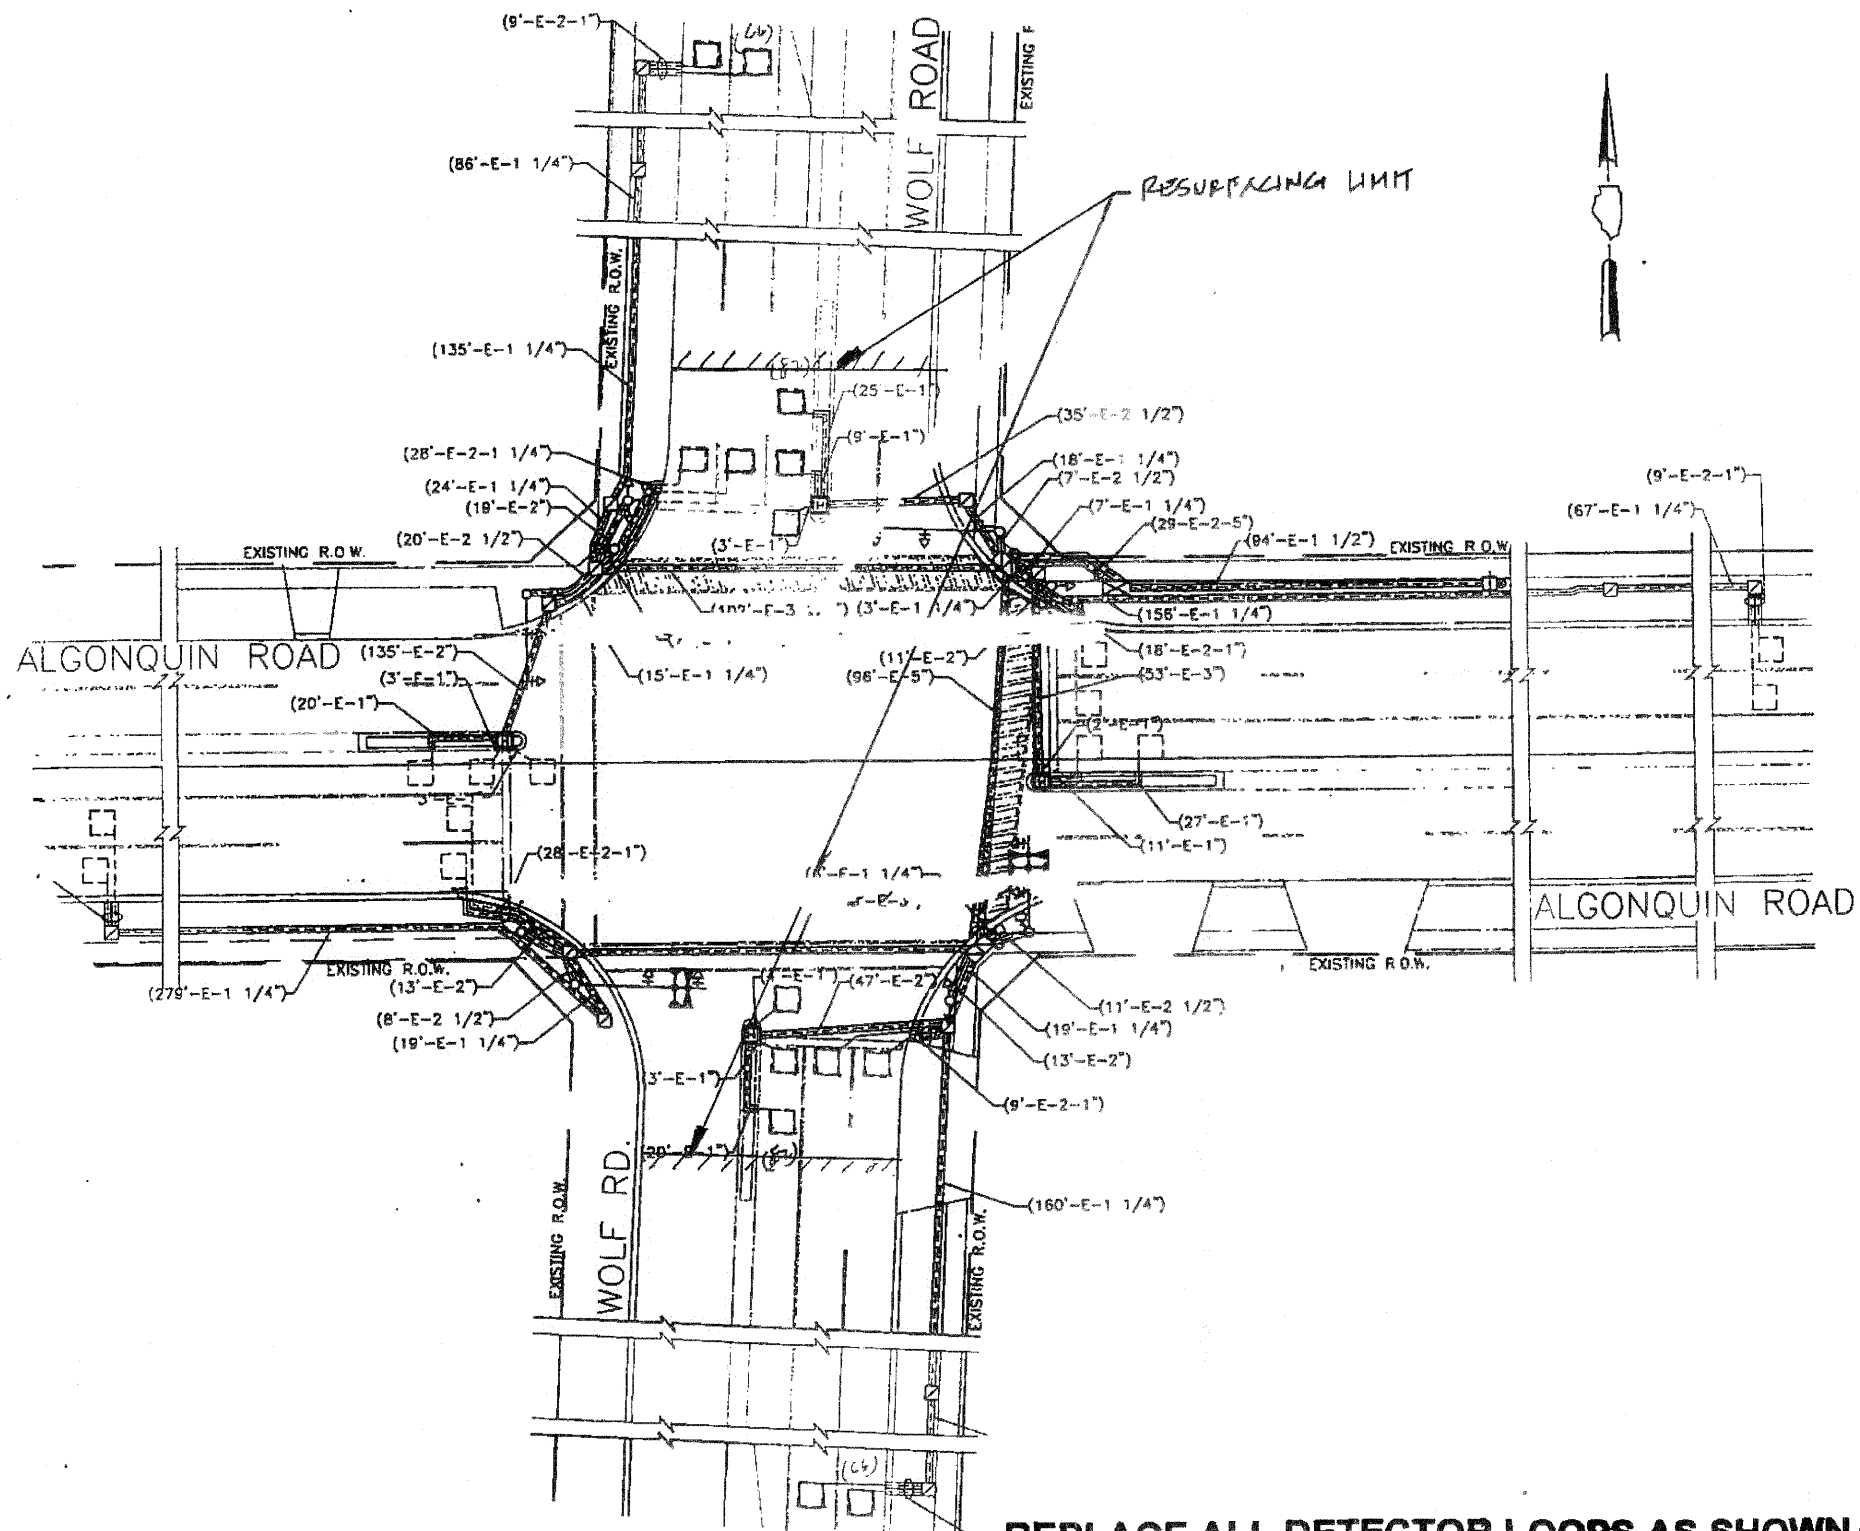

TRAFFIC SIGNAL LEGEND

	EXISTING	PROPOSED
CONTROLLER	☒	☒
SERVICE INSTALLATION	☐	☐
SIGNAL HEAD	⊕	⊕
SIGNAL HEAD WITH BACKPLATE	⊕	⊕
SIGNAL HEAD, PEDESTRIAN	⊕	⊕
SIGNAL POST	○	○
MAST ARM ASSEMBLY AND POLE, STEEL	⊕	⊕
MAST ARM ASSEMBLY AND POLE, ALUMINUM	⊕	⊕
COMBINATION MAST ARM ASSEMBLY AND POLE, STEEL WITH LUMINAIRE	⊕	⊕
COMMON TRENCH	—	—
UNIT DUCT	—	—
HANDHOLE	☐	☐
HEAVY DUTY HANDHOLE	☐	☐
DOUBLE HANDHOLE	☐	☐
G.S. CONDUIT IN TRENCH OR PUSHED	—	—
PEDESTRIAN PUSHBUTTON DETECTOR	○	○
DETECTOR LOOP	○	○

NOTE:
 THIS PLAN IS FOR THE PURPOSE OF REPLACING THE DETECTOR LOOPS ONLY. ALL OTHER INFORMATION SHOWN IS NOT RELATED AND WILL BE DISREGARDED.

REPLACE ALL DETECTOR LOOPS AS SHOWN
 (WITHIN THE RESURFACING LIMITS)

CODE NO.	QUANTITY	UNIT	ITEM
86600600	132	Foot	Detector Loop Replacement

REVISIONS	
NAME	DATE

ILLINOIS DEPARTMENT OF TRANSPORTATION
DETECTOR LOOP REPLACEMENT
 WOLF ROAD @ ALGONQUIN RD.
 SCALE: NONE
 DATE: Nov. 2008
 DRAWN BY: JJE
 DESIGNED BY: JJE
 CHECKED BY: DAD