


SECTION	COUNTY	TOTAL SHEETS	SHEET NO.
2691 3134 RS-3	COOK	33	21
STA. TO STA.		FED. AID PROJECT	

CONTRACT NO. 60F49

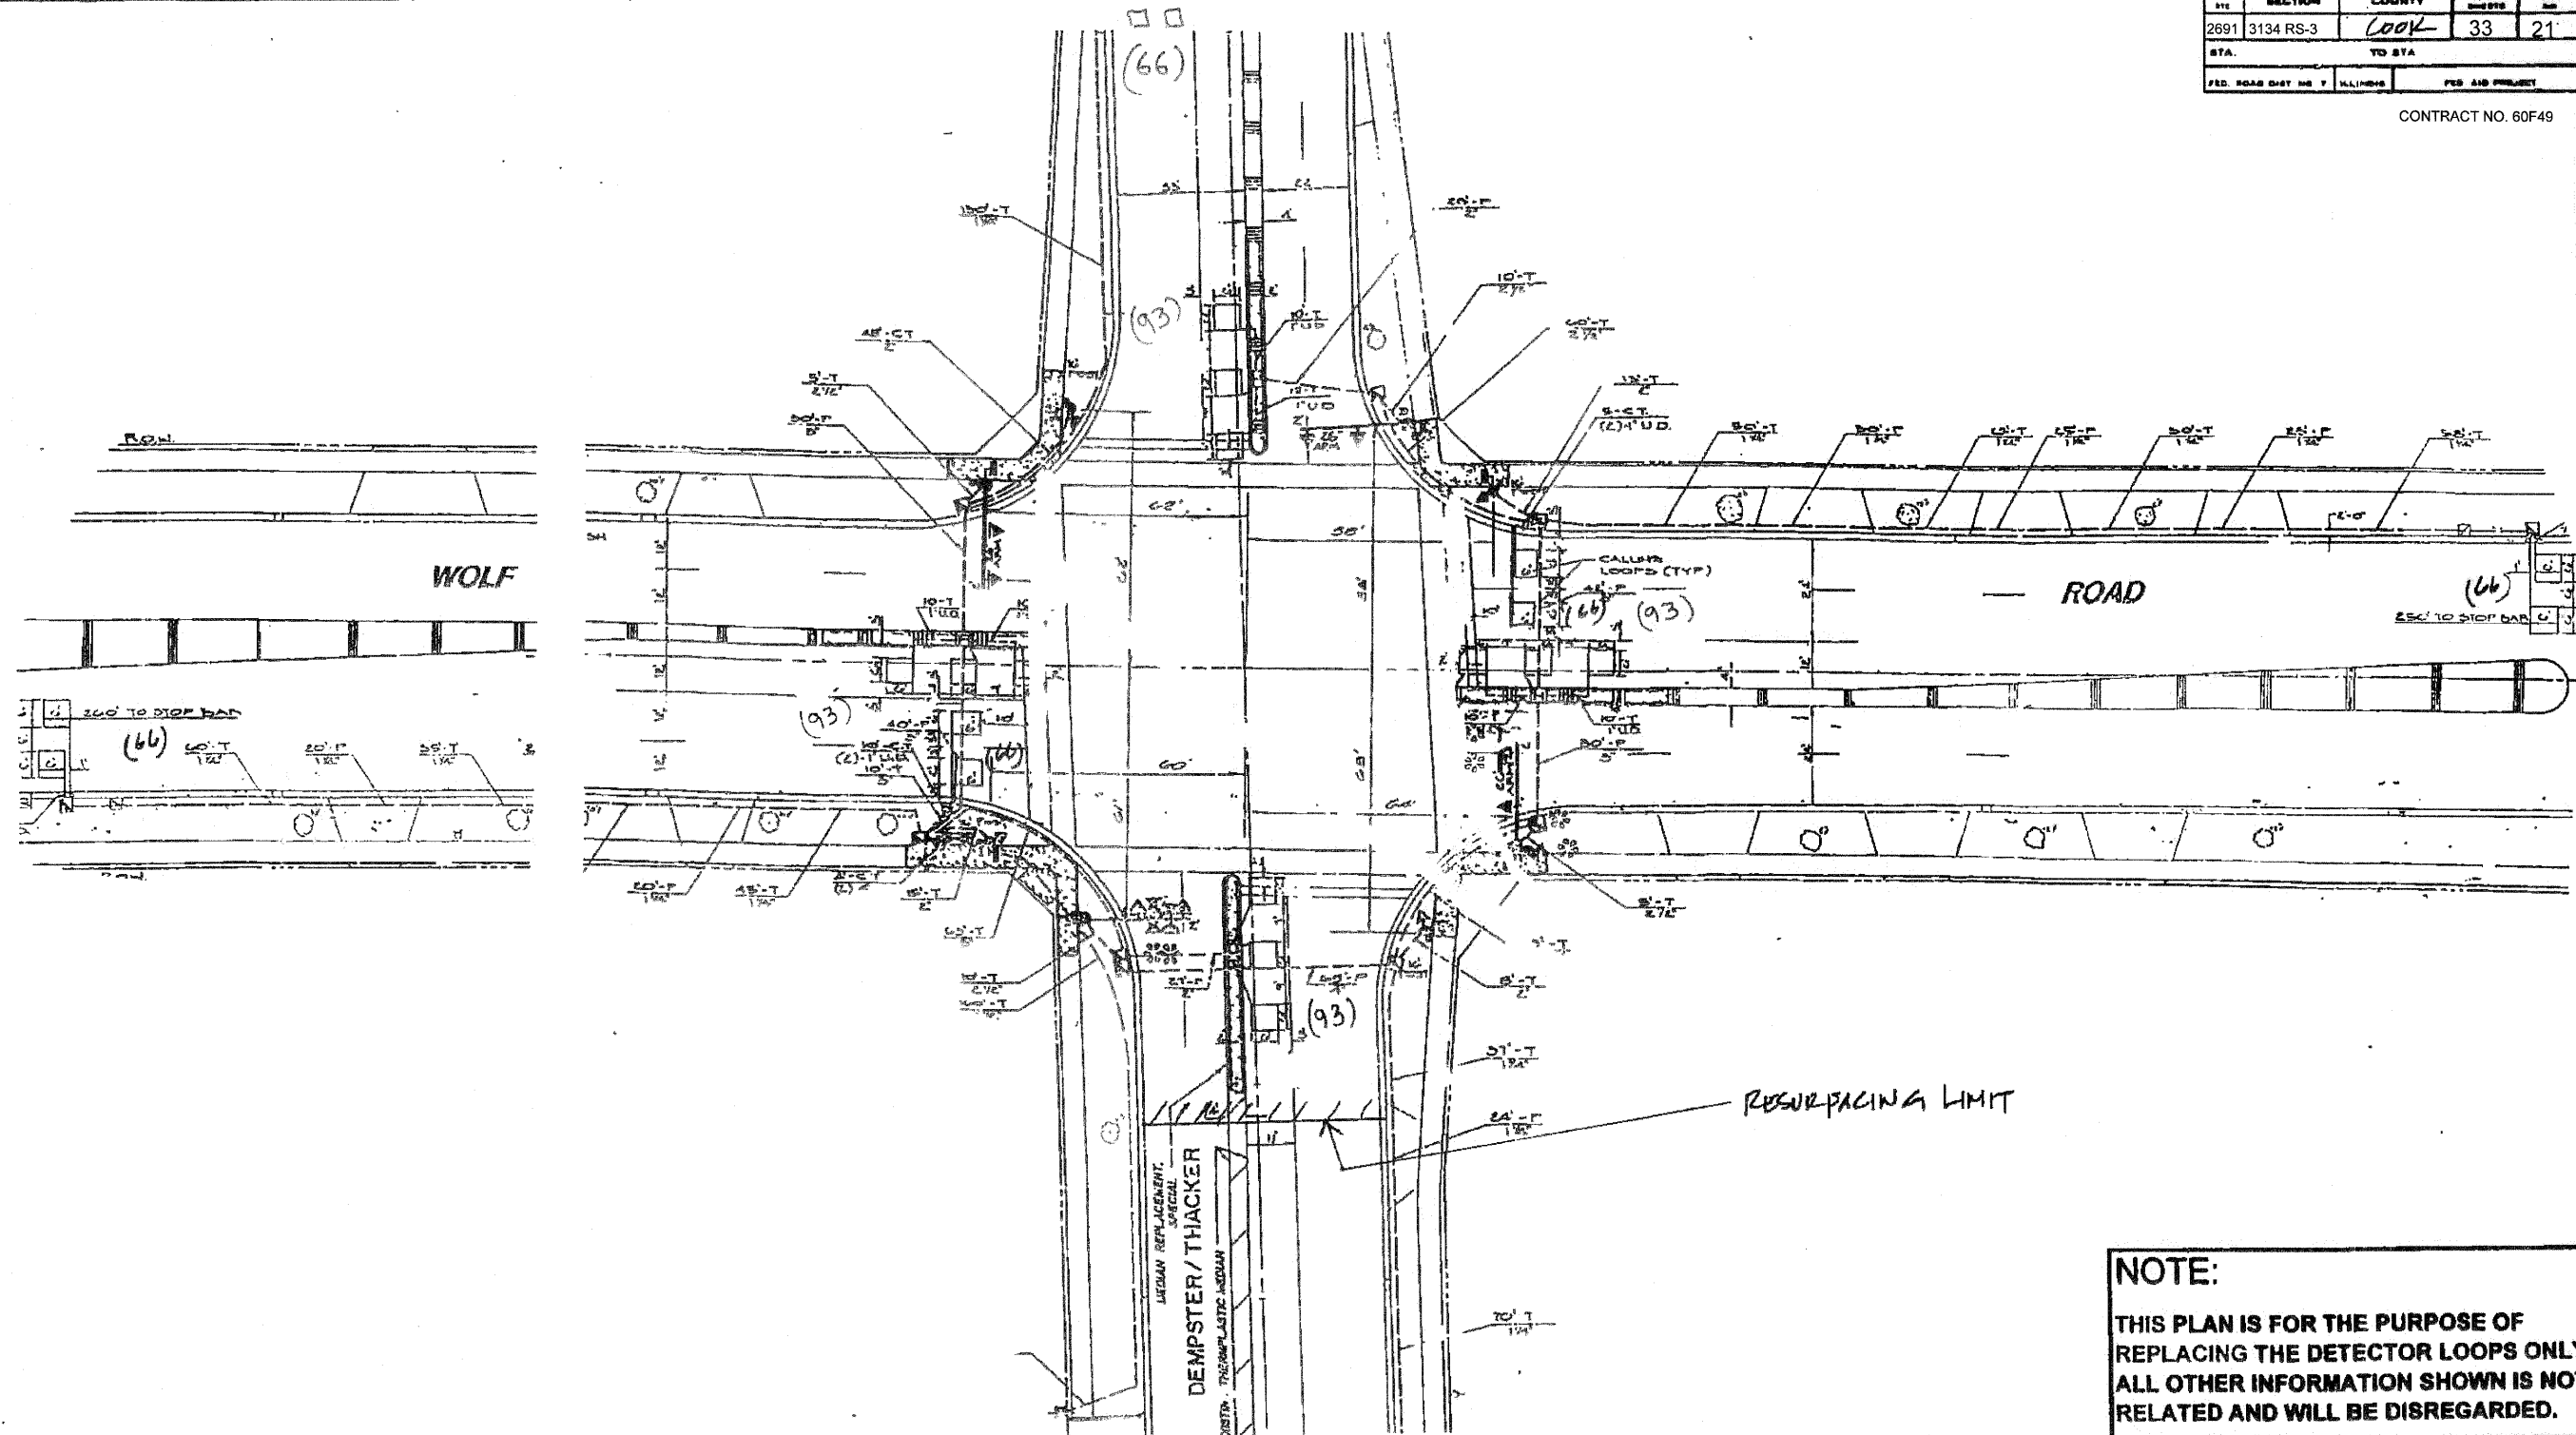

REPLACE ALL DETECTOR LOOPS AS SHOWN

(WITHIN THE RESURFACING LIMITS)

CODE NO.	QUANTITY	UNIT	ITEM
80600600	702	Foot	Detector Loop Replacement

NOTE:
 THIS PLAN IS FOR THE PURPOSE OF REPLACING THE DETECTOR LOOPS ONLY. ALL OTHER INFORMATION SHOWN IS NOT RELATED AND WILL BE DISREGARDED.

ILLINOIS DEPARTMENT OF TRANSPORTATION
DETECTOR LOOP REPLACEMENT

WOLF RD. @ THACKER STREET

SCALE: NONE
 DATE: Nov. 2008

DRAWN BY: JHE
 DESIGNED BY: JHE
 CHECKED BY: DAD

REVISIONS	
NAME	DATE