


 HOT-MIX ASPHALT SURFACE REMOVAL - BUTT JOINT  
 TEMPORARY RAMP

**LEGEND:**

- |   |   |
|---|---|
| <p>1 THERMOPLASTIC PAVEMENT MARKING - LINE 4" (DOUBLE YELLOW SOLID LINE 11" C-C)</p> <p>2 THERMOPLASTIC PAVEMENT MARKING - LINE 4" (YELLOW SOLID LINE)</p> <p>3 THERMOPLASTIC PAVEMENT MARKING - LINE 4" (WHITE SOLID LINE)</p> <p>4 THERMOPLASTIC PAVEMENT MARKING - LINE 4" (YELLOW LANE LINE - 10' DASH, 30' SKIP) WITH RAISED REFLECTIVE PAVEMENT MARKERS (TWO-WAY AMBER MARKER) (80' C-C)</p> <p>5 THERMOPLASTIC PAVEMENT MARKING - LINE 6" (YELLOW SOLID LINE)</p> <p>6 THERMOPLASTIC PAVEMENT MARKING - LINE 6" (WHITE SOLID LINE)</p> | <p>7 THERMOPLASTIC PAVEMENT MARKING - LINE 12" (WHITE LINE)</p> <p>8 THERMOPLASTIC PAVEMENT MARKING - LINE 12" (YELLOW LINE)</p> <p>9 THERMOPLASTIC PAVEMENT MARKING - LINE 24" (WHITE STOP LINE)</p> <p>10 THERMOPLASTIC PAVEMENT MARKING - LETTERS AND SYMBOLS (TYP.)</p> <p>11 RAISED REFLECTIVE PAVEMENT MARKERS (ONE-WAY AMBER MARKER) (80' C-C)</p> <p>12 RAISED REFLECTIVE PAVEMENT MARKERS (TWO-WAY AMBER MARKER) (40' C-C)</p> <p>13 RAISED REFLECTIVE PAVEMENT MARKERS (TWO-WAY AMBER MARKER) (80' C-C)</p> |
|---|---|

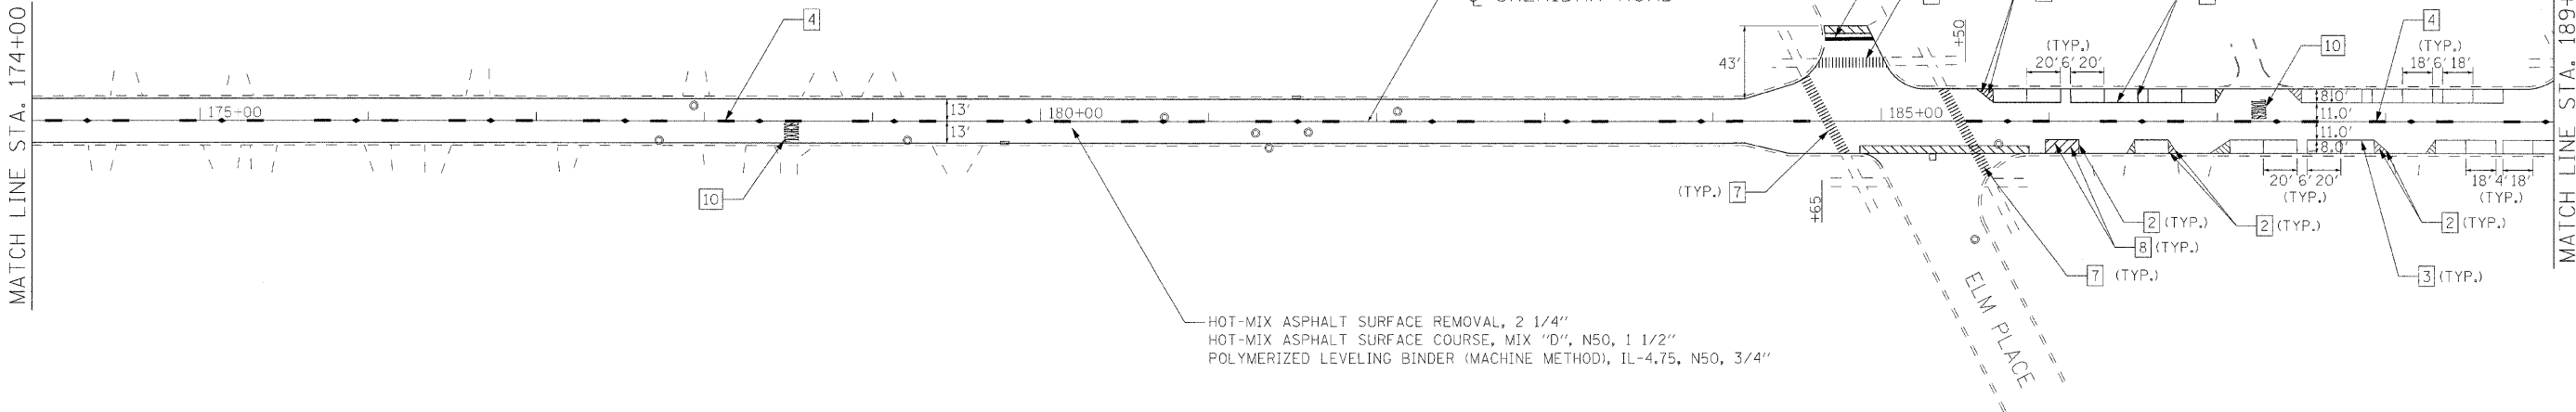

 HOT-MIX ASPHALT SURFACE REMOVAL - BUTT JOINT  
 TEMPORARY RAMP

FILE NAME = c:\p\proj\3366\12\design\proposed\p\3366\_12\_P1e03.dgn



**Ciorba Group, Inc.**  
 CONSULTING ENGINEERS  
 6507 North Cumberland Avenue, Suite 402  
 Chicago, Illinois 60656  
 Tel. 773.775.4009 Fax 773.775.4014

USER NAME = alou	DESIGNED AL	REVISED -
PLOT SCALE = 50.0000' / IN.	DRAWN RJR	REVISED -
PLOT DATE = 4/8/2009	CHECKED WBL	REVISED -
	DATE 3/20/2009	REVISED -

**STATE OF ILLINOIS**  
**DEPARTMENT OF TRANSPORTATION**

**WALKER AVENUE / SHERIDAN ROAD**  
**LAKEVIEW AVE TO CENTRAL AVE & MULBERRY PL TO LAKE-COOK ROAD**  
**PROPOSED ROADWAY AND PAVEMENT MARKING PLAN**

F.A.U. RTE. 1251/2784	SECTION 2009-042 RS	COUNTY LAKE	TOTAL SHEETS NO. 26
SCALE: 1"=50'			SHEET NO. 7 OF 26 SHEETS
STA. STA 159+00 TO STA. STA 189+00		CONTRACT NO. 60G49	
FED. ROAD DIST. NO. 1 ILLINOIS FED. AID PROJECT			