


PROJECT ENDS
STA. 41+14

ELGIN-O'HARE

IL. RTE. 53

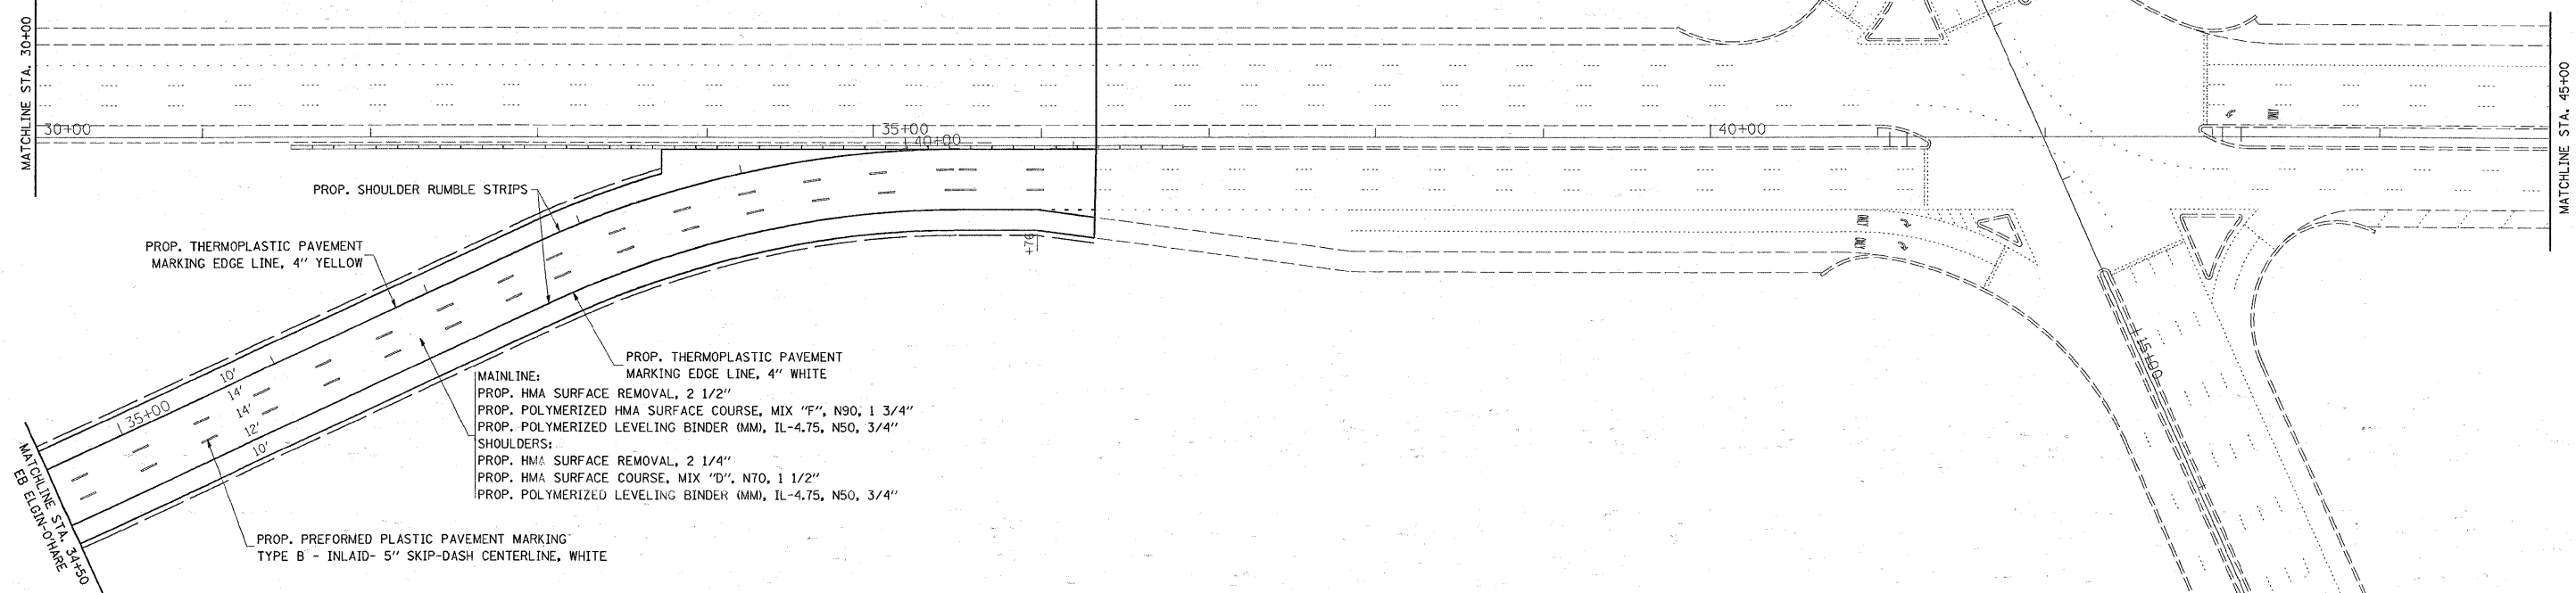

PROP. THERMOPLASTIC PAVEMENT
MARKING EDGE LINE, 4" YELLOW

PROP. SHOULDER RUMBLE STRIPS

PROP. THERMOPLASTIC PAVEMENT
MARKING EDGE LINE, 4" WHITE

MAINLINE:
PROP. HMA SURFACE REMOVAL, 2 1/2"
PROP. POLYMERIZED HMA SURFACE COURSE, MIX "F", N90, 1 3/4"
PROP. POLYMERIZED LEVELING BINDER (MM), IL-4.75, N50, 3/4"

SHOULDERS:
PROP. HMA SURFACE REMOVAL, 2 1/4"
PROP. HMA SURFACE COURSE, MIX "D", N70, 1 1/2"
PROP. POLYMERIZED LEVELING BINDER (MM), IL-4.75, N50, 3/4"

PROP. PREFORMED PLASTIC PAVEMENT MARKING
TYPE B - INLAID- 5" SKIP-DASH CENTERLINE, WHITE

FILE NAME =	USER NAME = smithkl	DESIGNED -	REVISED -	STATE OF ILLINOIS DEPARTMENT OF TRANSPORTATION	E.B. ELGIN-O'HARE EXPRESSWAY (WEST OF IL 53 TO I-290) ROADWAY AND PAVEMENT MARKING PLAN	F.A.P. RTE. 345	SECTION 22-3 (1&2) RS	COUNTY DUPAGE	TOTAL SHEETS 25	SHEET NO. 7
CONTRACT NO. 60C56	SCALE: 1"=50'	SHEET NO. OF SHEETS	STA. TO STA.			ILLINOIS FED. AID PROJECT				
PLOT SCALE = 50,000' / IN.	CHECKED -	REVISED -								
PLOT DATE = 4/9/2009	DATE -	REVISED -								