

THERMOPLASTIC PAVEMENT MARKING LEGEND


- (A) THERMOPLASTIC PAVEMENT MARKING SKIP-DASH LINE, 4"
- (B) THERMOPLASTIC PAVEMENT MARKING MEDIAN EDGE LINE, 4" SOLID YELLOW
- (C) THERMOPLASTIC PAVEMENT MARKING EDGE LINE, 4" SOLID WHITE
- (D) THERMOPLASTIC PAVEMENT MARKING DOTTED LANE LINE, 6" WHITE
- (E) THERMOPLASTIC PAVEMENT MARKING LANE LANE, 6" SOLID WHITE
- (F) THERMOPLASTIC PAVEMENT MARKING CHANNELIZATION, 8" SOLID WHITE
- (G) THERMOPLASTIC PAVEMENT MARKING 12" SOLID WHITE (RT. 45° DIAGONALS @ 50' C-C)
- (H) THERMOPLASTIC PAVEMENT MARKING 24" SOLID WHITE STOP BAR
- (I) THERMOPLASTIC PAVEMENT MARKING LEFT AND RIGHT TURN ONLY LETTERS AND SYMBOLS, 8' WHITE

NOTES:

PAVEMENT MARKING SHALL BE THERMOPLASTIC OF THE EXTRUDED TYPE AND SHOULD BE PLACED IN ACCORDANCE WITH THE DISTRICT ONE "TYPICAL PAVEMENT MARKING DETAILS".

RAISED REFLECTIVE PAVEMENT MARKERS SHALL BE IN ACCORDANCE WITH THE DISTRICT ONE "TYPICAL APPLICATION RAISED REFLECTIVE PAVEMENT MARKERS DETAILS".

THE RESIDENT ENGINEER SHALL CONTACT MS. PATRICIA HARRIS, TRAFFIC FIELD ENGINEER AT (708) 597-9800 A MINIMUM OF TWO WEEKS PRIOR TO THE PLACEMENT OF ANY PERMANENT MARKINGS.

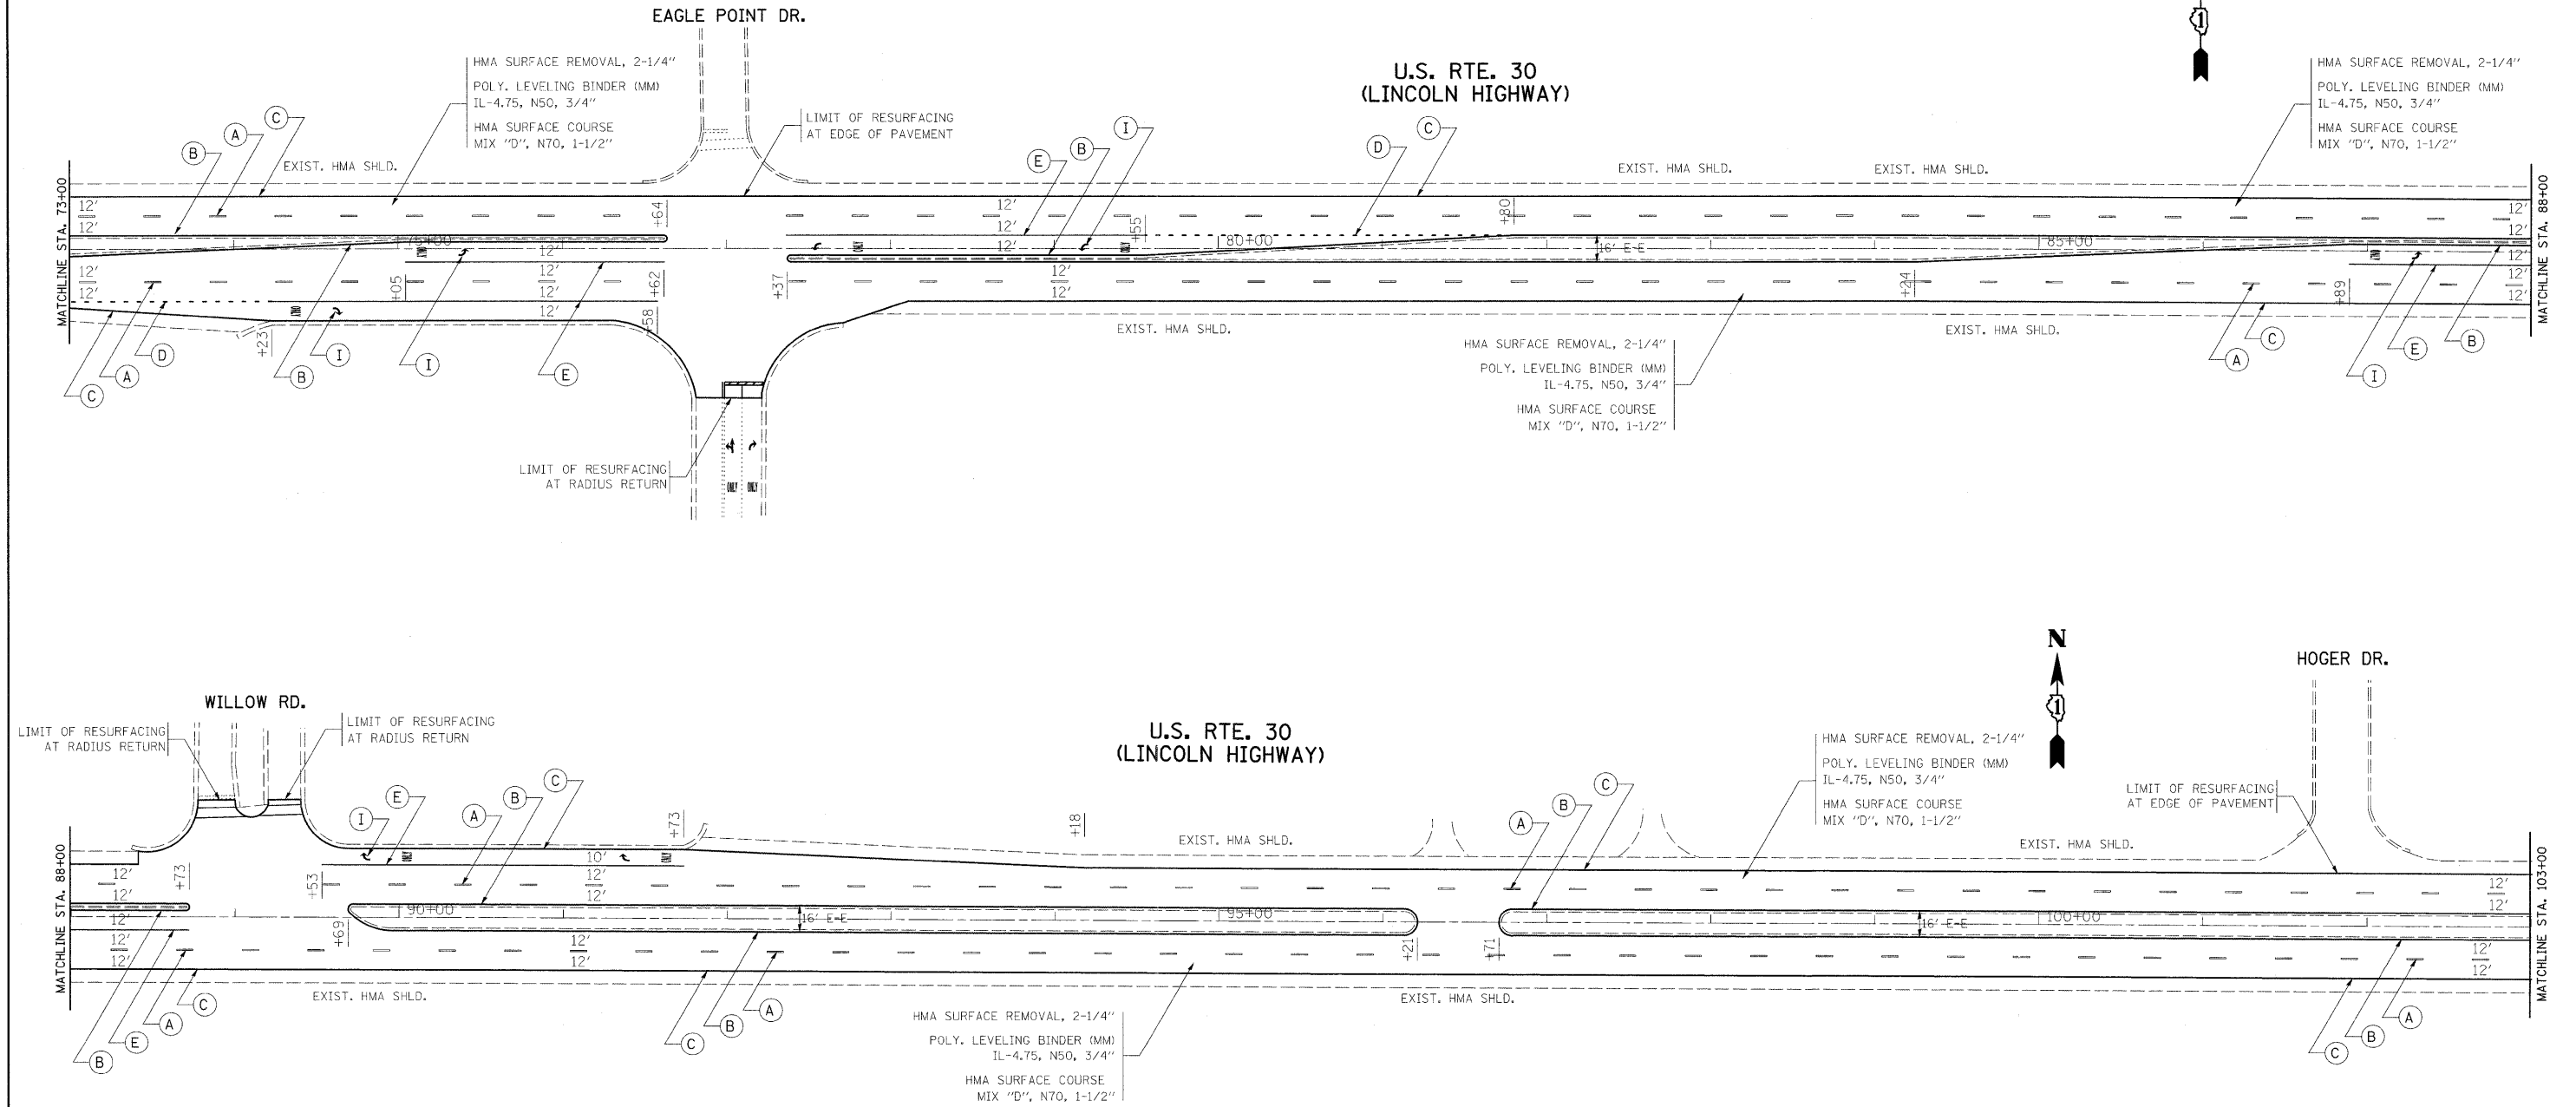

FILE NAME =	USER NAME = galbannb	DESIGNED -	REVISED -	STATE OF ILLINOIS DEPARTMENT OF TRANSPORTATION	ROADWAY AND PAVEMENT MARKING PLAN			F.A.P. RTE.	SECTION	COUNTY	TOTAL SHEETS	SHEET NO.
c:\pwwork\pwwork\galbannb\02135918\0152009-sht-plan.dgn		DRAWN -	REVISED -		U.S. RTE. 30 (LINCOLN HWY) WILL CO. LINE - CENTRAL AVE.			353	23 RS-5	COOK	26	11
	PLOT SCALE = 50.0000' / IN.	CHECKED -	REVISED -		SCALE: 1"=50'	SHEET NO.	OF SHEETS	STA.	TO STA.	CONTRACT NO. 60G64		
	PLOT DATE = 4/17/2009	DATE -	REVISED -		ILLINOIS FED. AID PROJECT							