


THERMOPLASTIC PAVEMENT MARKING LEGEND

- (A) THERMOPLASTIC PAVEMENT MARKING SKIP-DASH LINE, 4"
- (B) THERMOPLASTIC PAVEMENT MARKING MEDIAN EDGE LINE, 4" SOLID YELLOW
- (C) THERMOPLASTIC PAVEMENT MARKING EDGE LINE, 4" SOLID WHITE
- (D) THERMOPLASTIC PAVEMENT MARKING DOTTED LANE LINE, 6" WHITE
- (E) THERMOPLASTIC PAVEMENT MARKING LANE LANE, 6" SOLID WHITE
- (F) THERMOPLASTIC PAVEMENT MARKING CHANNELIZATION, 8" SOLID WHITE
- (G) THERMOPLASTIC PAVEMENT MARKING 12" SOLID WHITE (RT. 45° DIAGONALS @ 50' C-C)
- (H) THERMOPLASTIC PAVEMENT MARKING 24" SOLID WHITE STOP BAR
- (I) THERMOPLASTIC PAVEMENT MARKING LEFT AND RIGHT TURN ONLY LETTERS AND SYMBOLS, 8" WHITE


WEST U.S. RTE. 30  
(LINCOLN HIGHWAY)

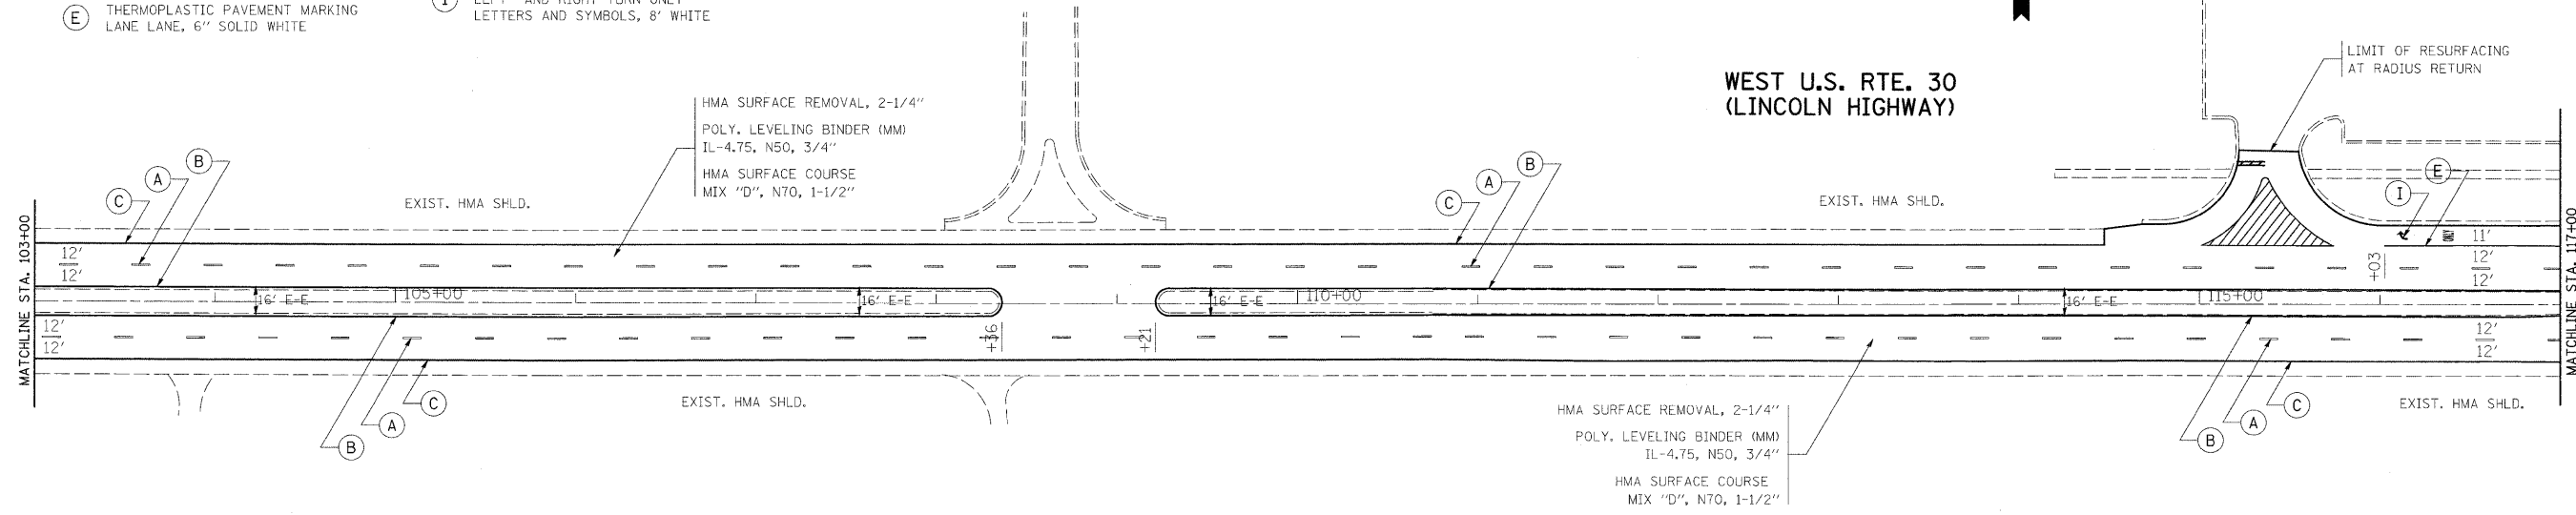

NOTES:

- PAVEMENT MARKING SHALL BE THERMOPLASTIC OF THE EXTRUDED TYPE AND SHOULD BE PLACED IN ACCORDANCE WITH THE DISTRICT ONE "TYPICAL PAVEMENT MARKING DETAILS".
- RAISED REFLECTIVE PAVEMENT MARKERS SHALL BE IN ACCORDANCE WITH THE DISTRICT ONE "TYPICAL APPLICATION RAISED REFLECTIVE PAVEMENT MARKERS DETAILS".
- THE RESIDENT ENGINEER SHALL CONTACT MS. PATRICIA HARRIS, TRAFFIC FIELD ENGINEER AT (708) 597-9800 A MINIMUM OF TWO WEEKS PRIOR TO THE PLACEMENT OF ANY PERMANENT MARKINGS.

EAST U.S. RTE. 30  
(LINCOLN HIGHWAY)

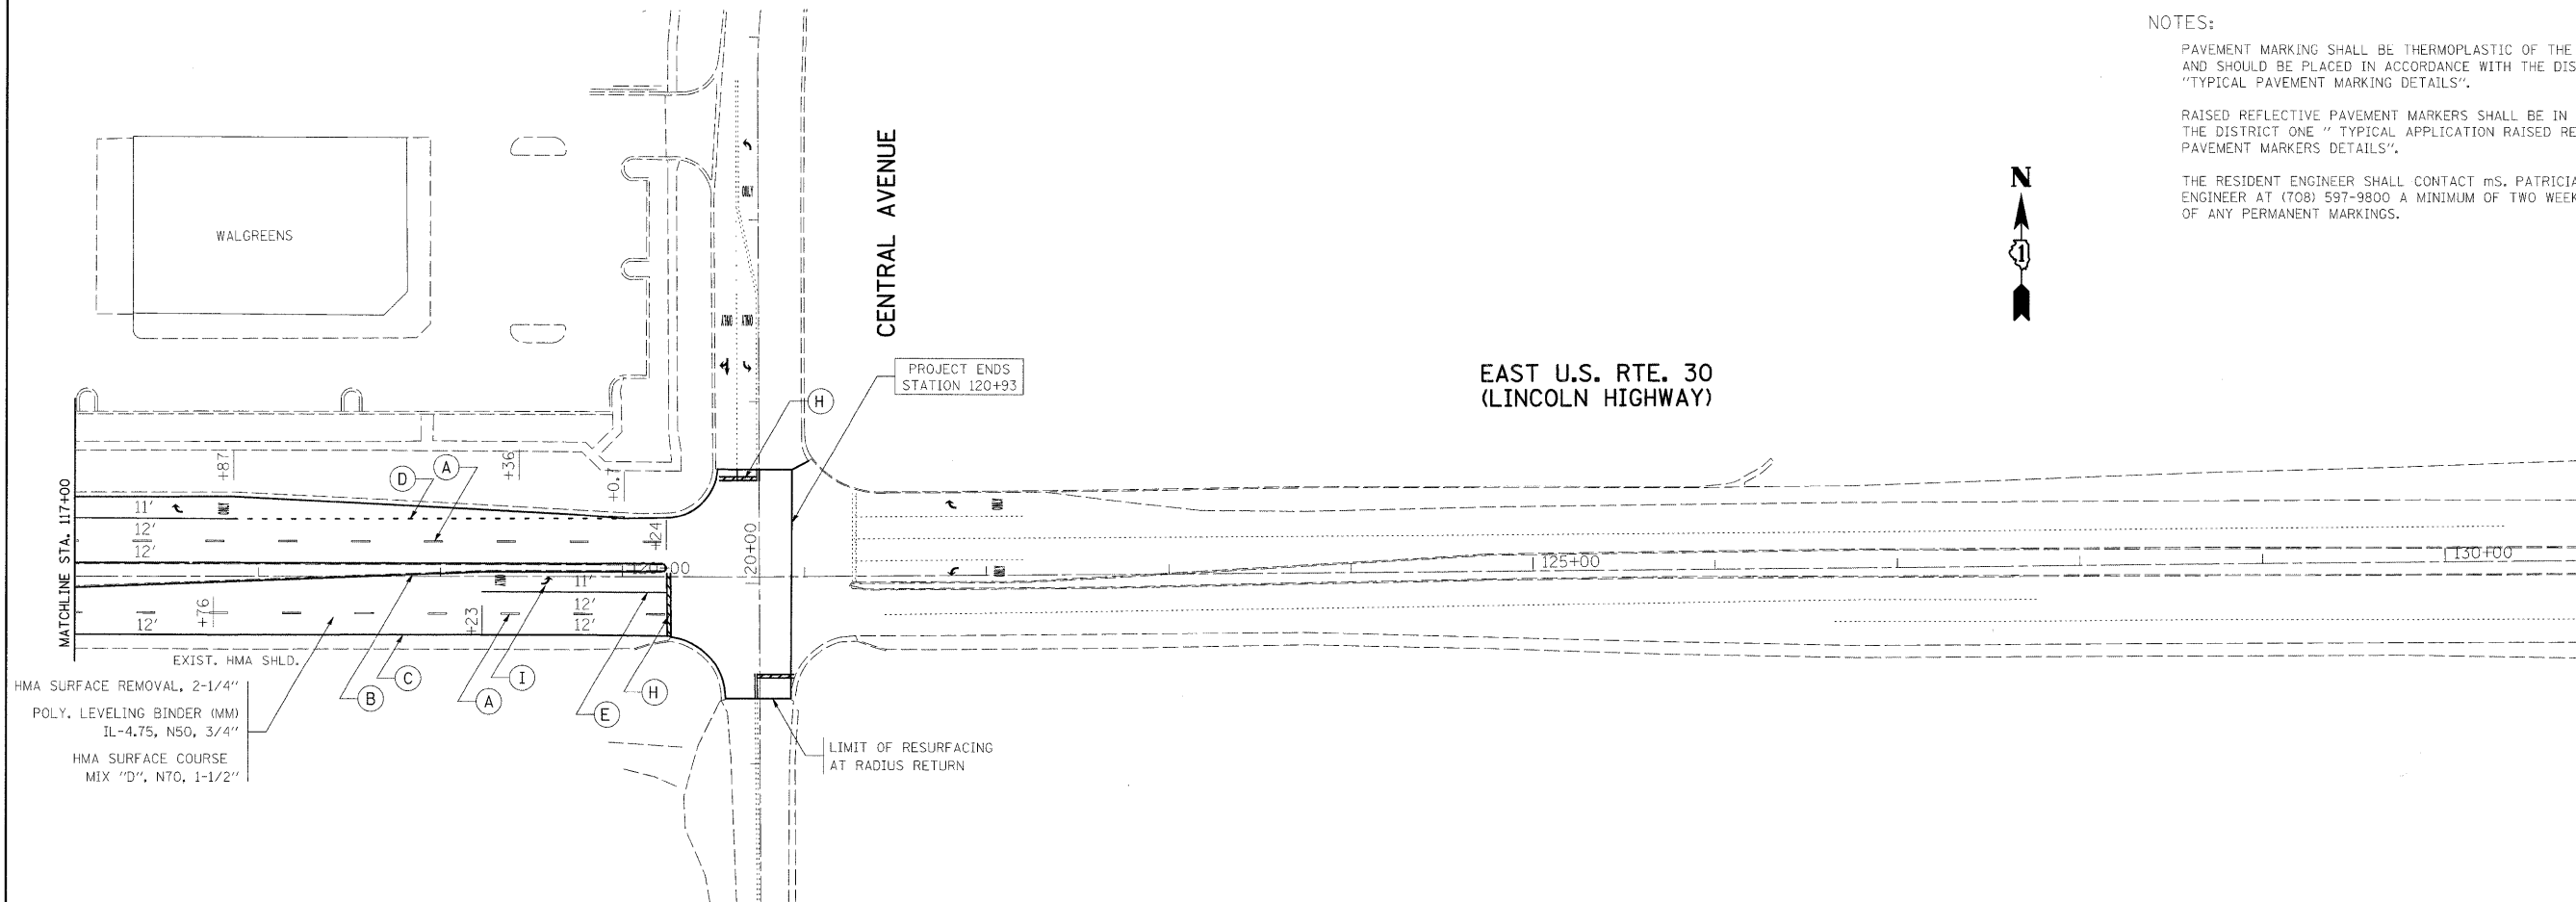

FILE NAME =	USER NAME = galbennb	DESIGNED -	REVISED -	<b>STATE OF ILLINOIS DEPARTMENT OF TRANSPORTATION</b>	<b>ROADWAY AND PAVEMENT MARKING PLAN U.S. RTE. 30 (LINCOLN HWY) WILL CO. LINE - CENTRAL AVE.</b>	F.A.P. RTE. 353	SECTION 23 RS-5	COUNTY COOK	TOTAL SHEETS 26	SHEET NO. 12		
cr:\pw\work\pwsdot\galbennb\d0135918\DI92009-sht-planv.dgn	PLOT SCALE = 50.0000' / IN.	CHECKED -	REVISED -			SCALE: 1"=50'	SHEET NO. OF SHEETS STA. TO STA.	ILLINOIS FED. AID PROJECT				
	PLOT DATE = 4/17/2009	DATE -	REVISED -									
CONTRACT NO. 60G64												