


REPLACE ALL DETECTOR LOOPS AS SHOWN
(WITHIN PROJECT LIMITS)

CODE NO.	QUANTITY	UNIT	ITEM
86600600	740	FOOT	DETECTOR LOOP REPLACEMENT

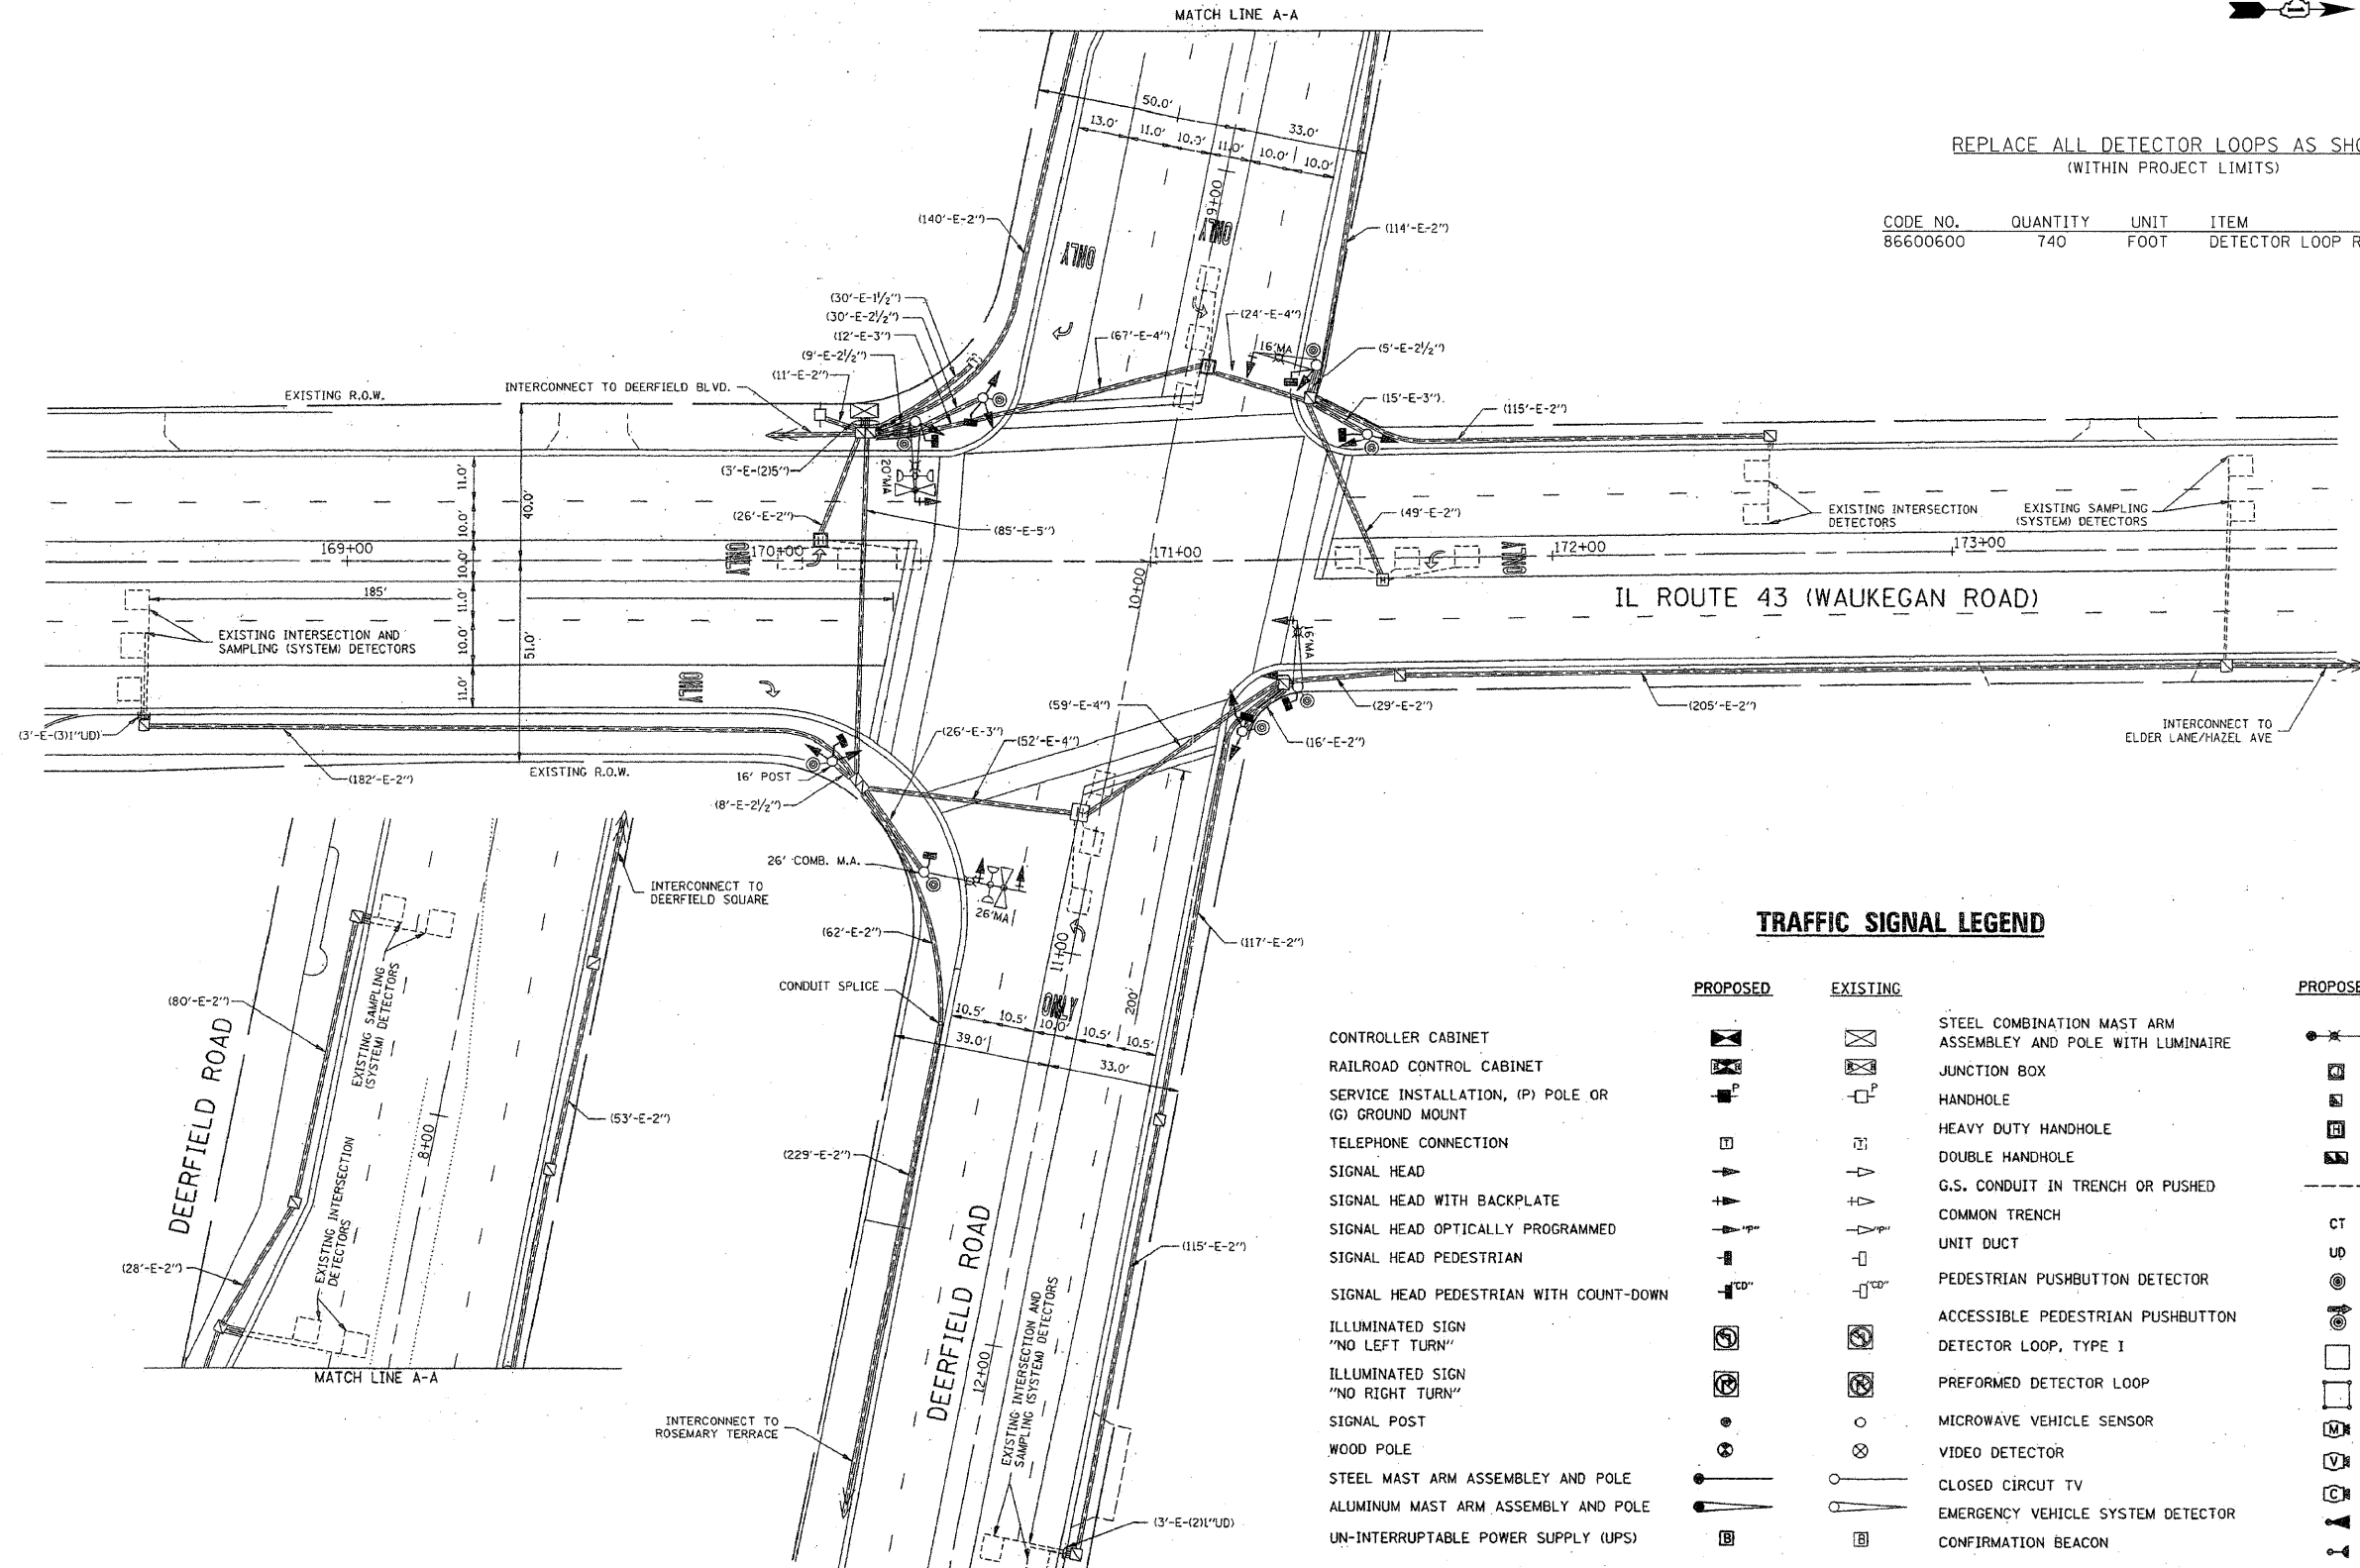

TRAFFIC SIGNAL LEGEND

	PROPOSED	EXISTING		PROPOSED	EXISTING
CONTROLLER CABINET			STEEL COMBINATION MAST ARM ASSEMBLY AND POLE WITH LUMINAIRE		
RAILROAD CONTROL CABINET			JUNCTION BOX		
SERVICE INSTALLATION, (P) POLE OR (G) GROUND MOUNT			HANDHOLE		
TELEPHONE CONNECTION			HEAVY DUTY HANDHOLE		
SIGNAL HEAD			DOUBLE HANDHOLE		
SIGNAL HEAD WITH BACKPLATE			G.S. CONDUIT IN TRENCH OR PUSHED		
SIGNAL HEAD OPTICALLY PROGRAMMED			COMMON TRENCH		
SIGNAL HEAD PEDESTRIAN			UNIT DUCT		
SIGNAL HEAD PEDESTRIAN WITH COUNT-DOWN			PEDESTRIAN PUSHBUTTON DETECTOR		
ILLUMINATED SIGN "NO LEFT TURN"			ACCESSIBLE PEDESTRIAN PUSHBUTTON		
ILLUMINATED SIGN "NO RIGHT TURN"			DETECTOR LOOP, TYPE I		
SIGNAL POST			PERFORMED DETECTOR LOOP		
WOOD POLE			MICROWAVE VEHICLE SENSOR		
STEEL MAST ARM ASSEMBLY AND POLE			VIDEO DETECTOR		
ALUMINUM MAST ARM ASSEMBLY AND POLE			CLOSED CIRCUIT TV		
UN-INTERRUPTABLE POWER SUPPLY (UPS)			EMERGENCY VEHICLE SYSTEM DETECTOR		
			CONFIRMATION BEACON		

FILE NAME = n:\p\proj\33665\33665_18\design\Signal\33665_18-LoopA2.dgn

Ciorba Group, Inc.
CONSULTING ENGINEERS
5507 North Cumberland Avenue, Suite 402
Chicago, Illinois 60656
Tel. 773.775.4009 Fax 773.775.4014

USER NAME = alau	DESIGNED - AL	REVISED -
PLOT SCALE = 1/8" = 1' / IN.	DRAWN - AL	REVISED -
PLOT DATE = 4/16/2009	CHECKED - WBL	REVISED -
	DATE - 4/22/2009	REVISED -

**STATE OF ILLINOIS
DEPARTMENT OF TRANSPORTATION**

**IL 43 / WAUKEGAN ROAD
0.2 MILES SOUTH OF CENTRAL AVENUE TO NORTH AVENUE
DETECTOR LOOP REPLACEMENT PLAN**

SCALE: N.T.S. SHEET NO. 11 OF 25 SHEETS STA. TO STA.

F.A.U. RTE.	SECTION	COUNTY	TOTAL SHEETS	SHEET NO.
2706	AY-RS-2	LAKE	25	11
FED. ROAD DIST. NO. 1 ILLINOIS FED. AID PROJECT			CONTRACT NO. 60G71	