



IL. ROUTE 173

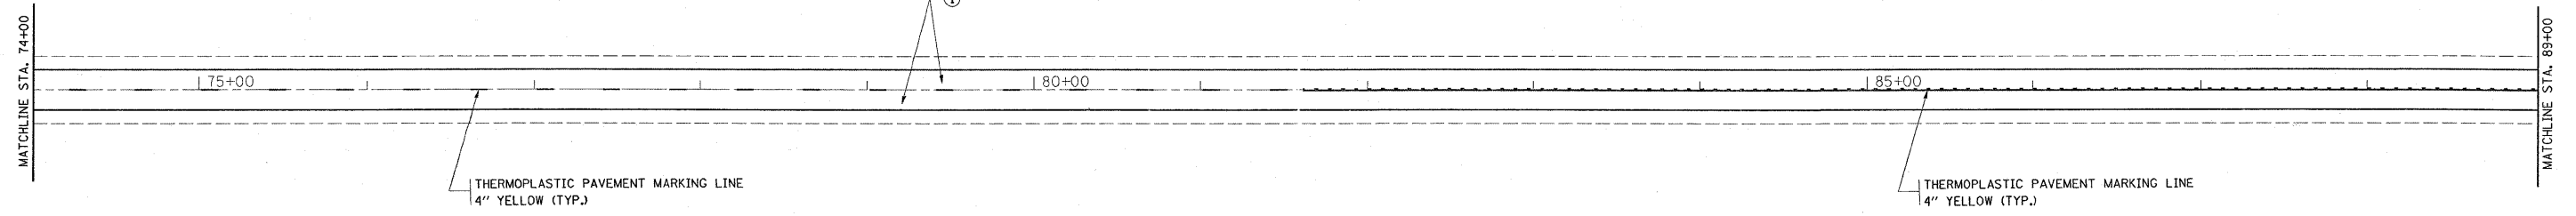

- ① PROP. HMA SURFACE REMOVAL, 2 1/4"
- PROP. HMA SURFACE COURSE, MIX "D", N70, 1 1/2"
- PROP. POLY. LEVELING BINDER (MACHINE METHOD), IL-4.75, N50, 3/4"

IL. ROUTE 173

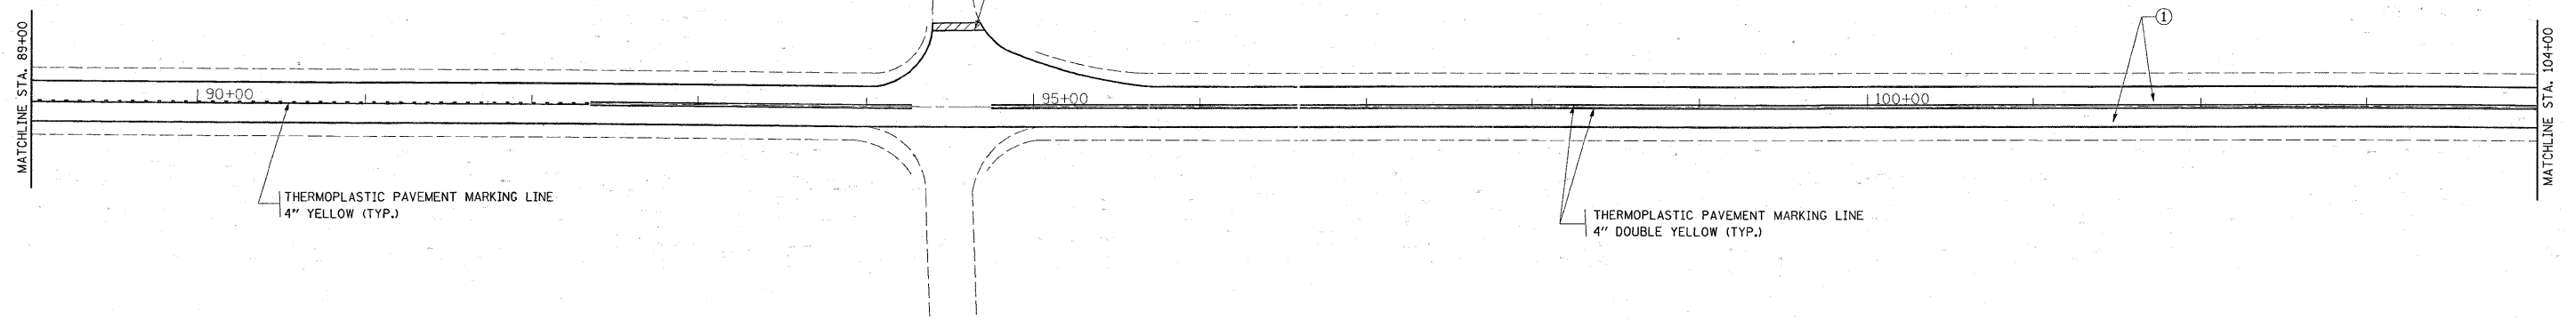

- ① PROP. HMA SURFACE REMOVAL, 2 1/4"
- PROP. HMA SURFACE COURSE, MIX "D", N70, 1 1/2"
- PROP. POLY. LEVELING BINDER (MACHINE METHOD), IL-4.75, N50, 3/4"

FILE NAME =	USER NAME = estmablek	DESIGNED -	REVISED -	STATE OF ILLINOIS DEPARTMENT OF TRANSPORTATION	ROADWAY AND PAVEMENT MARKING PLAN			F.A.P. RTE.	SECTION	COUNTY	TOTAL SHEETS	SHEET NO.
c:\pw_work\pw\dot\estmablek\d0137945\01535091-sht-plan.dgn		DRAWN -	REVISED -		IL. RTE. 173 (w/o US RTE 45 - w/o I-94)			303	135 RS-3	LAKE	24	11
	PLOT SCALE = 50.0000' / IN.	CHECKED -	REVISED -		SCALE: 1"=50'	SHEET NO.	OF SHEETS	STA.	TO STA.	CONTRACT NO. 11592		
	PLOT DATE = 4/20/2009	DATE -	REVISED -		ILLINOIS FED. AID PROJECT							