
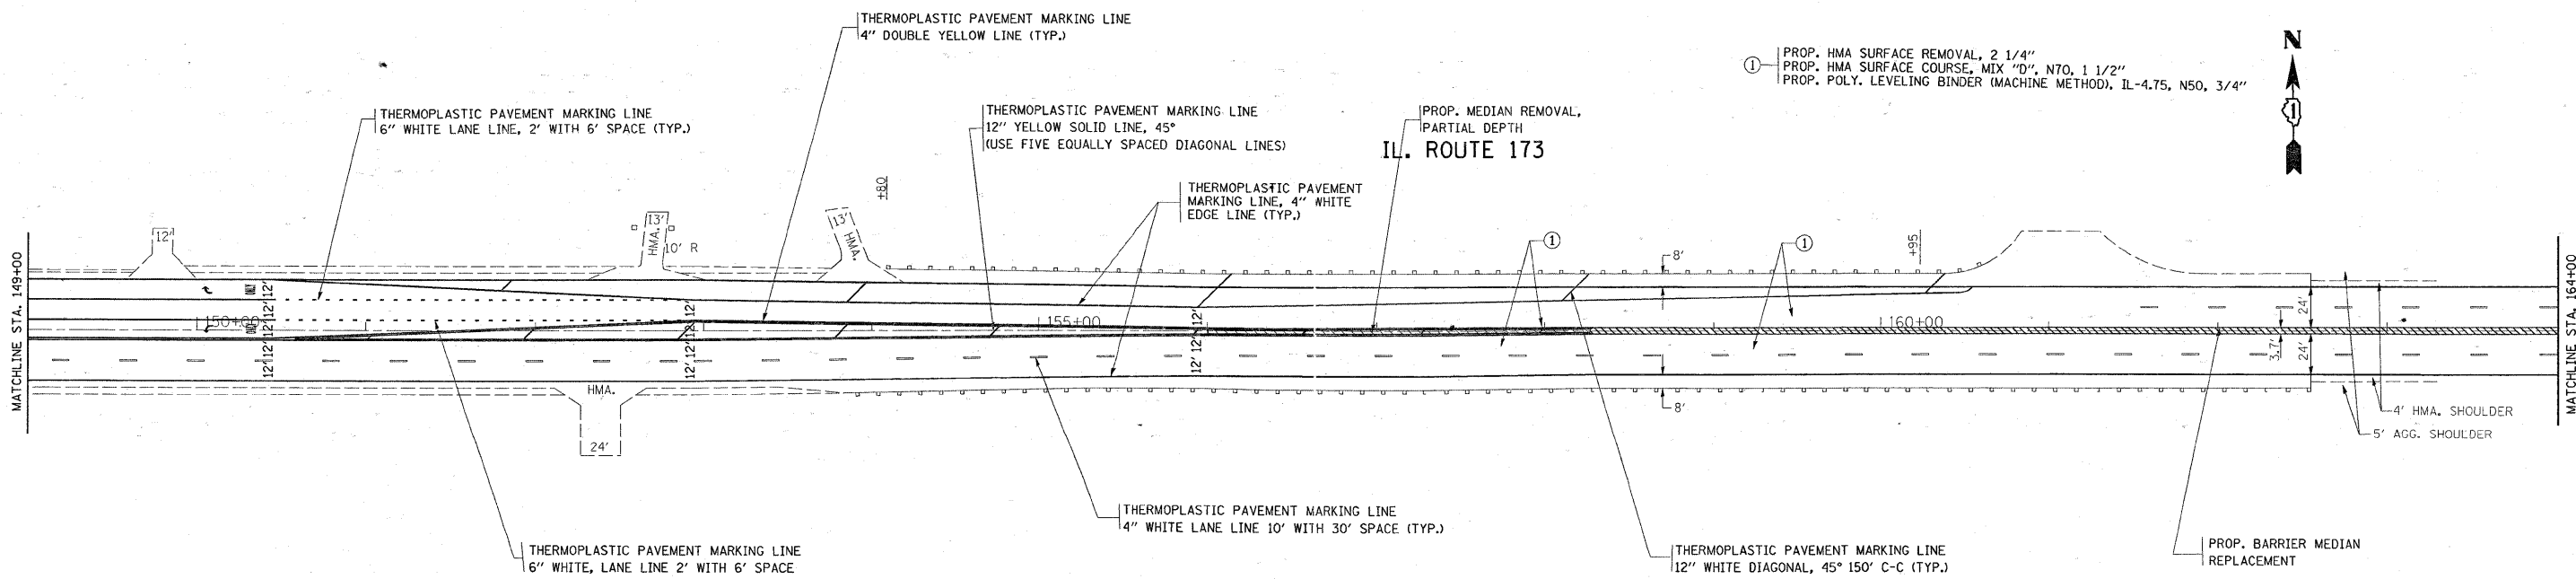


- ① PROP. HMA SURFACE REMOVAL, 2 1/4"
- PROP. HMA SURFACE COURSE, MIX "D", N70, 1 1/2"
- PROP. POLY. LEVELING BINDER (MACHINE METHOD), IL-4.75, N50, 3/4"

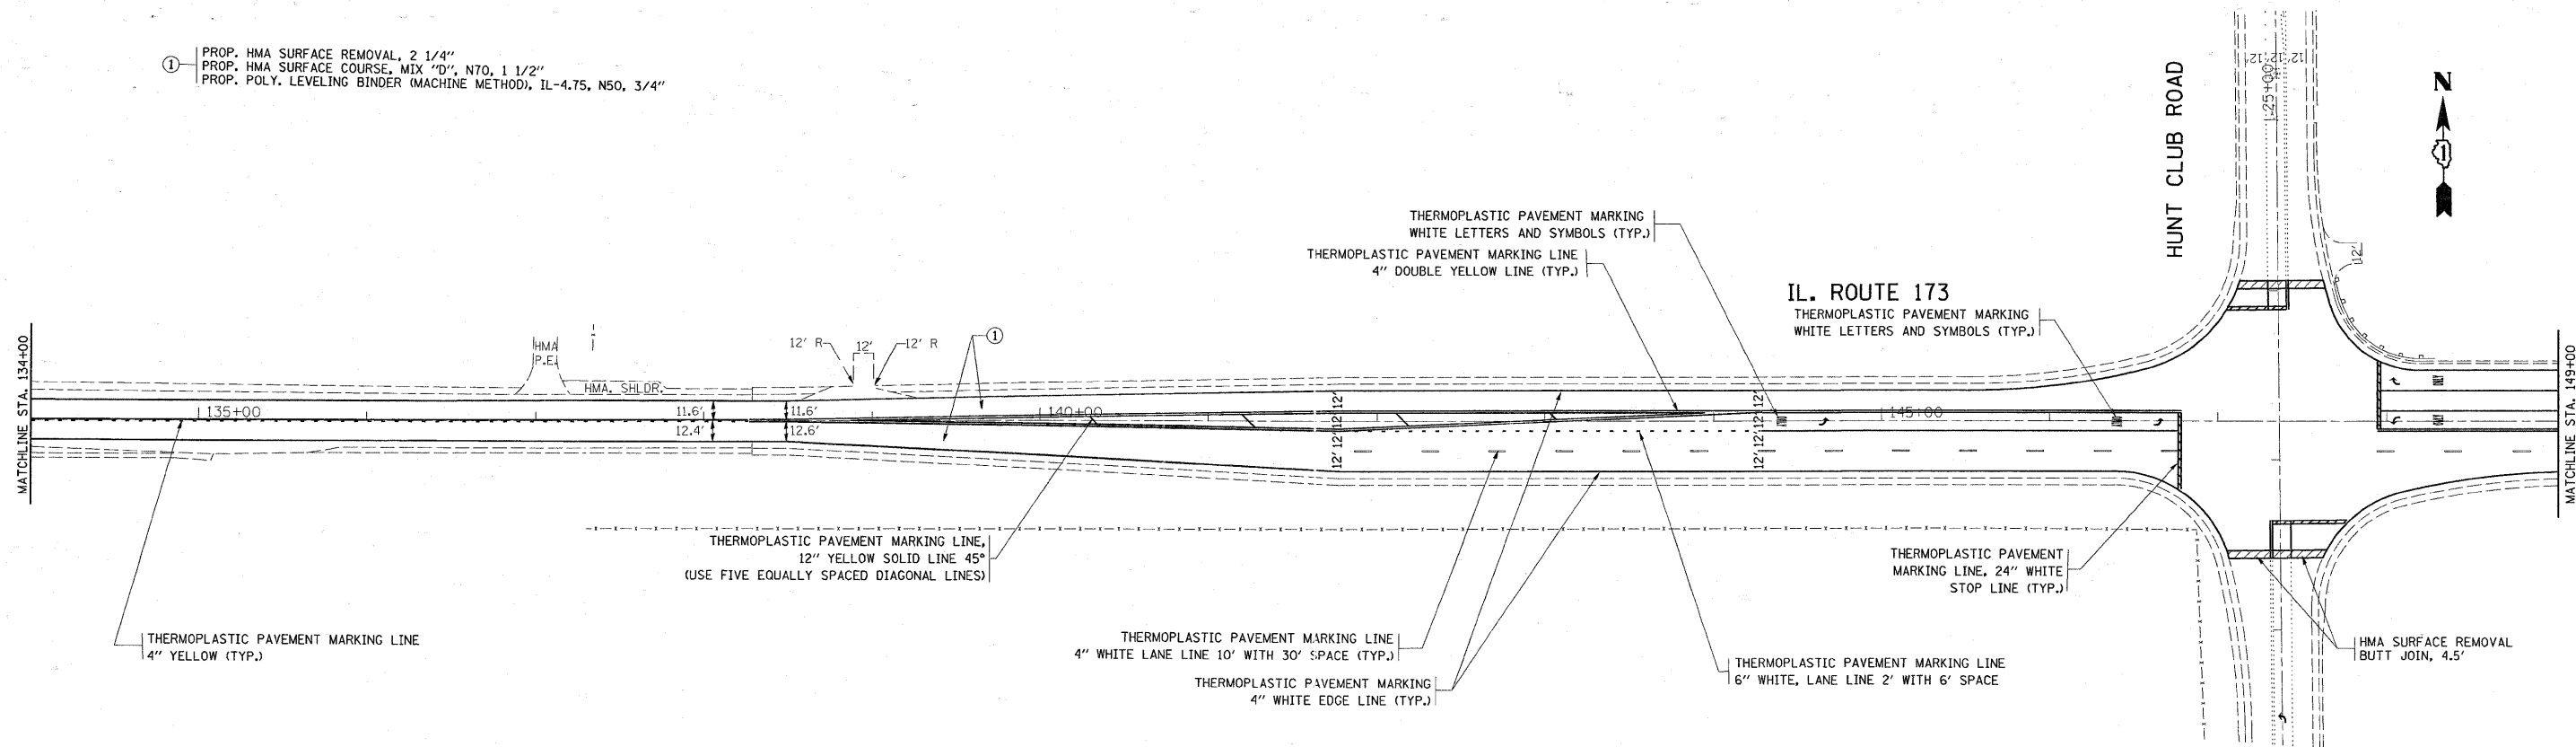

FILE NAME =	USER NAME = estimoblek	DESIGNED -	REVISED -	STATE OF ILLINOIS DEPARTMENT OF TRANSPORTATION	ROADWAY AND PAVEMENT MARKING PLAN IL. RTE. 173 (w/o US RTE 45 - w/o I-94)				F.A.P. RTE.	SECTION	COUNTY	TOTAL SHEETS	SHEET NO.
c:\pwwork\pwwork\estimoblek\d0137945\d013509-sht-plan.dgn		DRAWN -	REVISED -		SCALE: 1"=50'	SHEET NO.	OF	SHEETS	STA.	TO STA.	LAKE	24	13
	PLOT SCALE = 50.0000' / IN.	CHECKED -	REVISED -									CONTRACT NO. 11592	
	PLOT DATE = 4/20/2009	DATE -	REVISED -									ILLINOIS FED. AID PROJECT	