


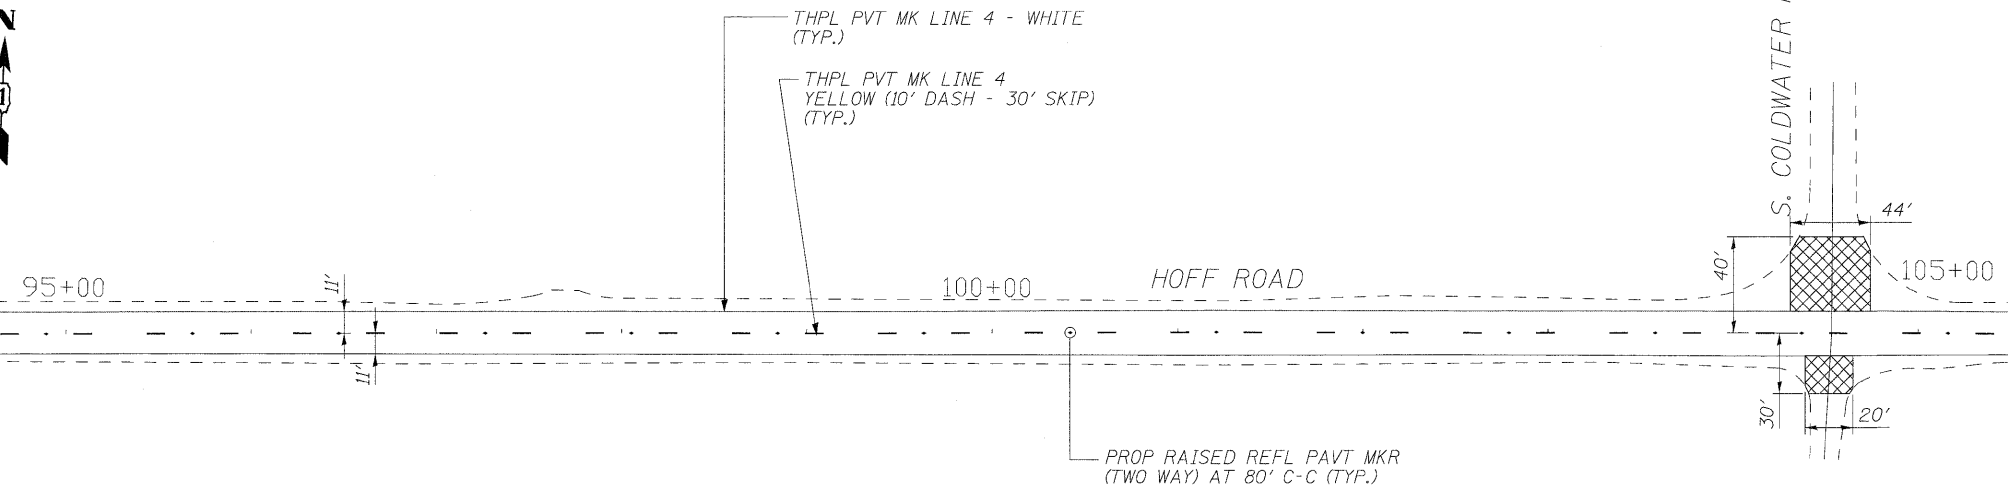


MATCH LINE STA 94+00

MATCH LINE STA 108+50




MATCH LINE STA 108+50

MATCH LINE STA 123+00

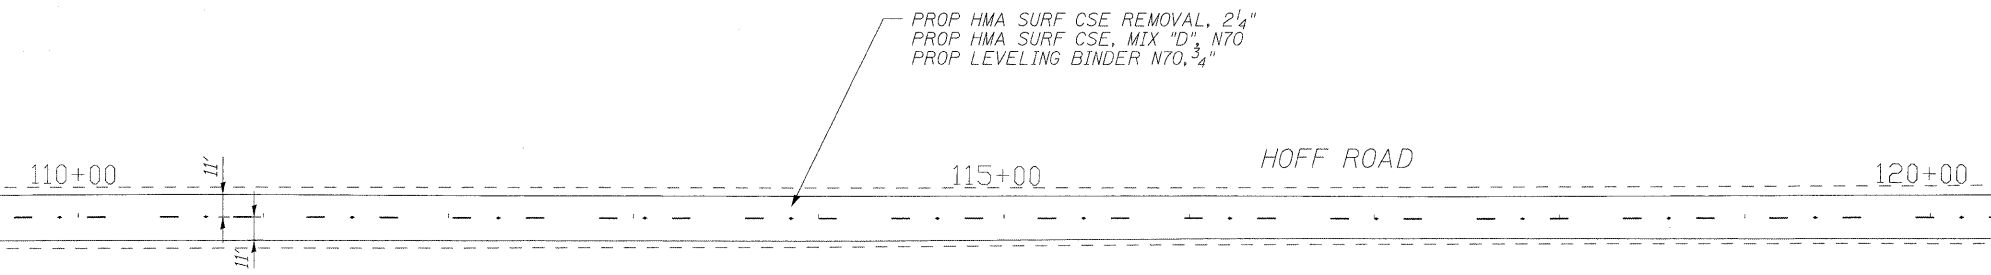

LEGEND

- DRIVEWAY REMOVAL & REPLACEMENT
- BUTT JOINT

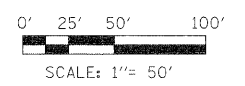

LONCO, INC.
CONSULTING ENGINEERS
1560 WALL STREET
NAPERVILLE, ILLINOIS 60563 PH: (630) 577-9100

USER NAME = #USER#	DESIGNED - MJY	REVISED -
	DRAWN - ZDA & ST	REVISED -
PLOT SCALE = #SCALE#	CHECKED - MJY	REVISED -
PLOT DATE = #DATE#	DATE - 04/15/2009	REVISED -

**STATE OF ILLINOIS
DEPARTMENT OF TRANSPORTATION**

**PAVING & PAVEMENT MARKING PLAN
W HOFF ROAD**

SCALE: 1" = 50' SHEET NO. 7 OF 18 SHEETS STA. 94+00 TO STA. 123+00

F.A.U. RTE.	SECTION	COUNTY	TOTAL SHEETS	SHEET NO.
297	1-C-RS-1	WILL	18	7
D-91-550-09		CONTRACT NO. 60G94		
FED. ROAD DIST. NO.		ILLINOIS FED. AID PROJECT		