


W. FRONTAGE RD.

PROP. PAINT MKK
EDGE LINE 4" (SOLID WHITE)


PROP. PAINT MKK
SKIP DASH 4" (SOLID YELLOW)

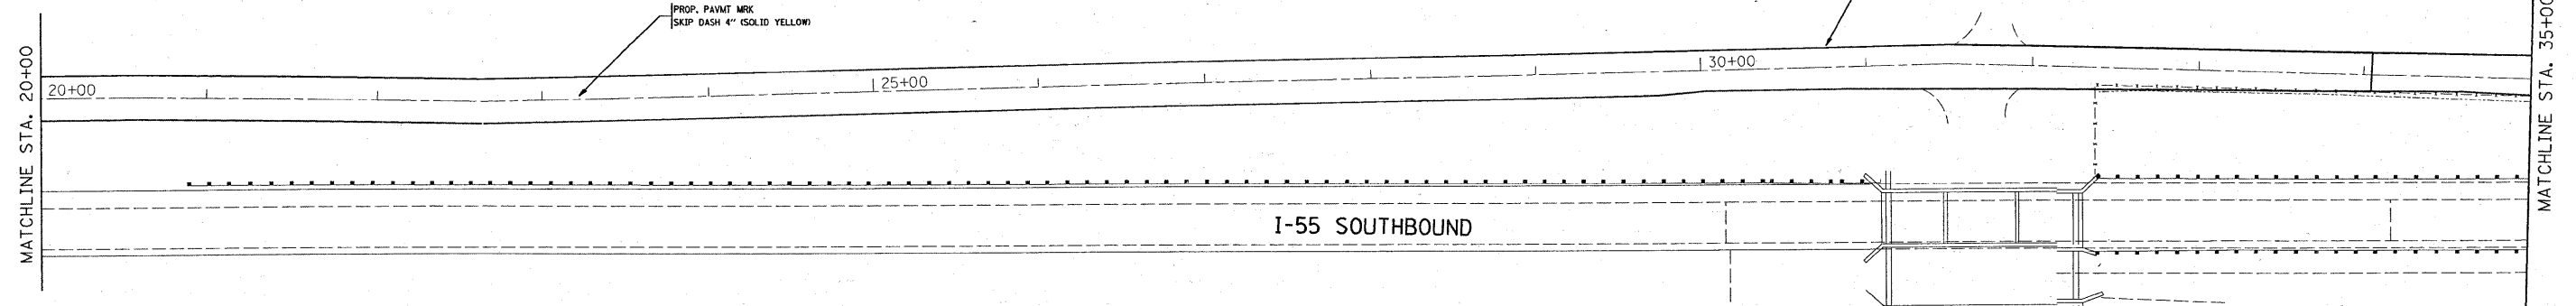

W. FRONTAGE RD.

PROP. PULVERIZATION, 9"
PROP. HMA SURFACE COURSE, MIX "D", N70, 1 1/2"
PROP. HMA BINDER COURSE, IL-19.0, M50, 4 1/2"
PROP. AGG. BASE COURSE, TYPE B, 2"

PROP. GRADING & SHAPING SHOULDERS
PROP. AGG. WEDGE SHOULDER, TYPE B

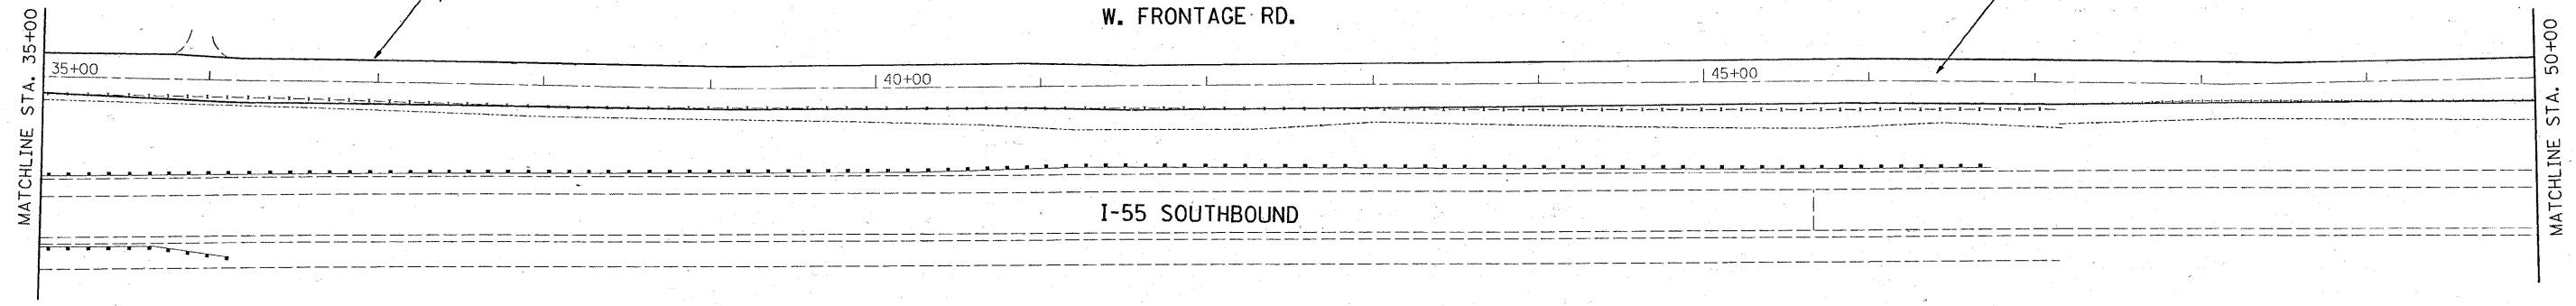

FILE NAME =	USER NAME = MOSSSE	DESIGNED -	REVISED -	STATE OF ILLINOIS DEPARTMENT OF TRANSPORTATION	I-55 WEST FRONTAGE ROAD (143RD TO LOCKPORT ROAD)		F.A.I. RTE. 55	SECTION 22-1AC-RS-3	COUNTY WILL	TOTAL SHEETS 12	SHEET NO. 6	
ca:\pwork\p\1001\MOSSSE\0136567\0155679-shr-plan.dgn	PLOT SCALE = 50.0000' / IN.	DRAWN -	REVISED -				SCALE: SHEET NO. OF SHEETS STA. TO STA.		CONTRACT NO. 60H00			
PLOT DATE = 4/17/2009	DATE -	CHECKED -	REVISED -		ILLINOIS FED. AID PROJECT							
		DATE -	REVISED -									