


**SYMBOLS LEGEND**

- ◆ RAISED REFLECTIVE PAVEMENT MARKER (TWO - WAY AMBER)
- ◆ RAISED REFLECTIVE PAVEMENT MARKER (ONE - WAY AMBER)
- ◆ RAISED REFLECTIVE PAVEMENT MARKER (ONE - WAY CRYSTAL)
- MANHOLE STRUCTURE (APPROXIMATE LOCATION)
- DRAINAGE STRUCTURE (APPROXIMATE LOCATION)

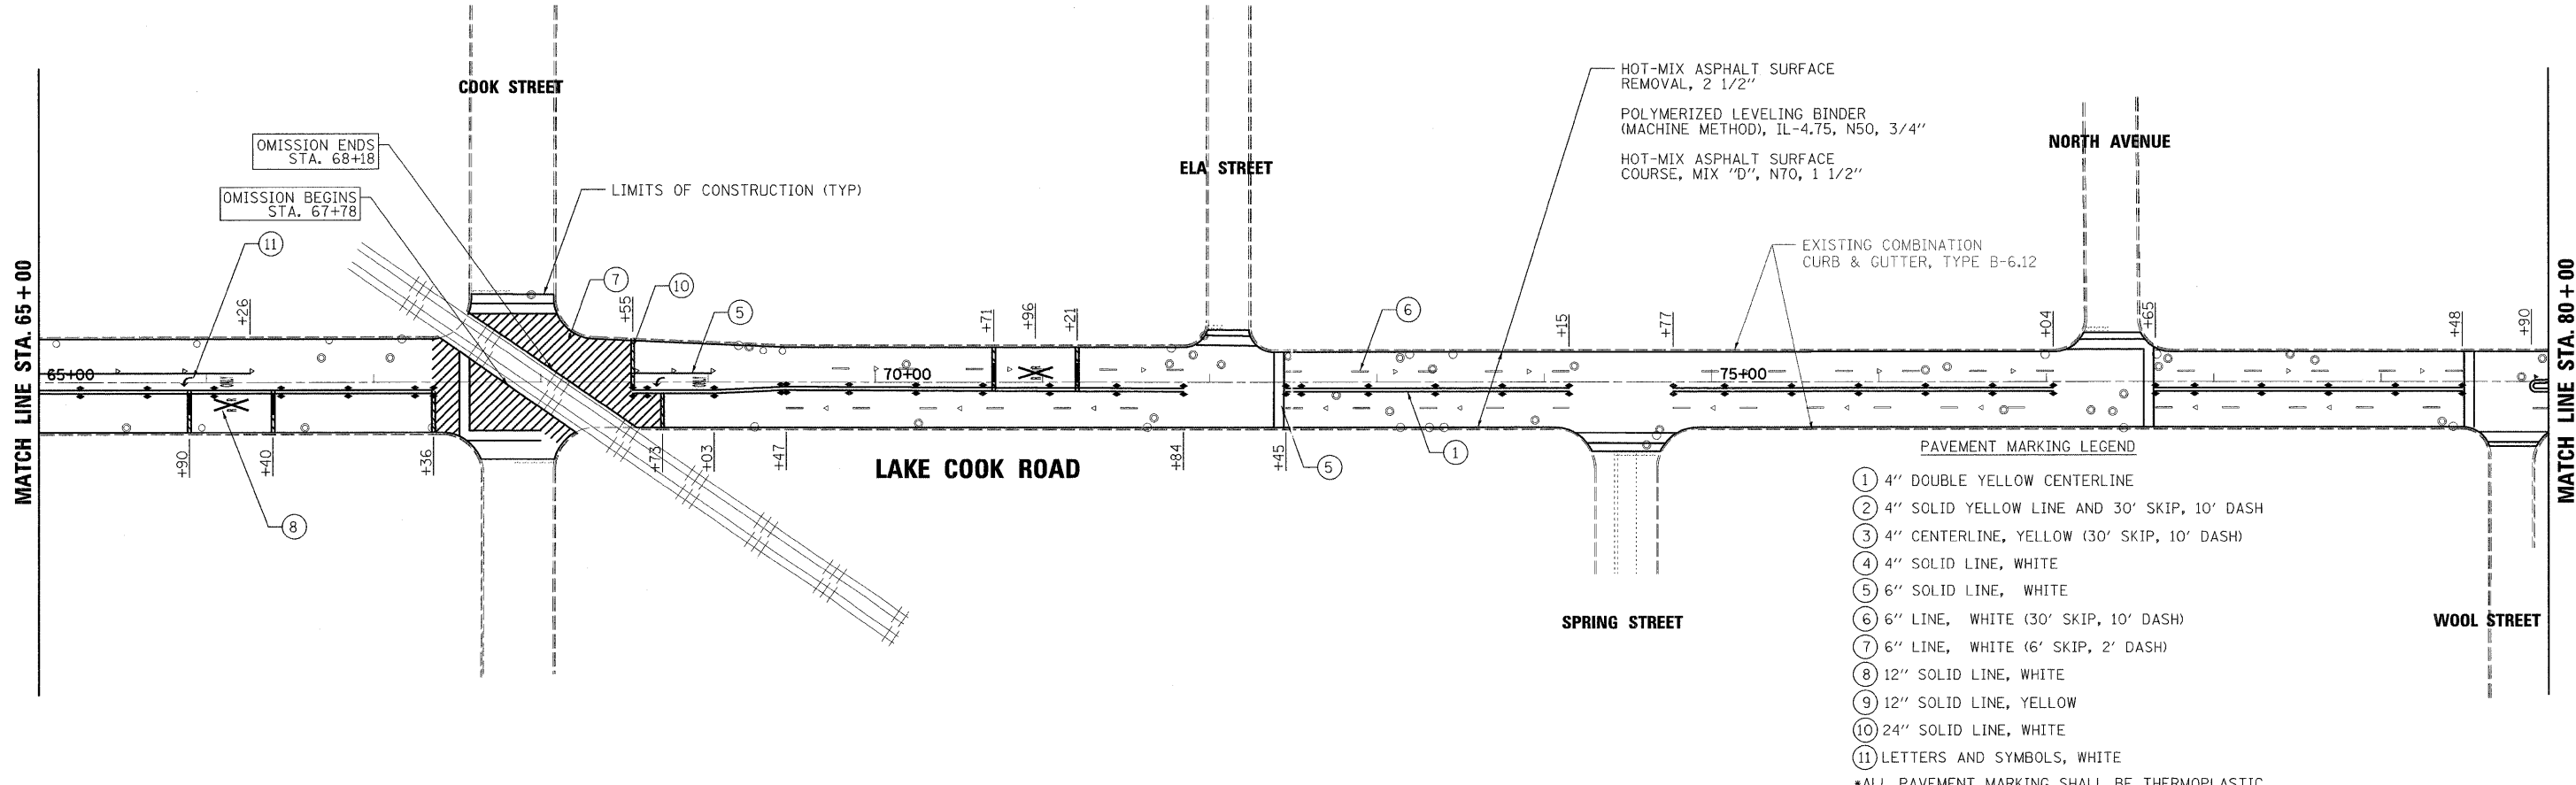

**PAVEMENT MARKING LEGEND**

- ① 4" DOUBLE YELLOW CENTERLINE
  - ② 4" SOLID YELLOW LINE AND 30' SKIP, 10' DASH
  - ③ 4" CENTERLINE, YELLOW (30' SKIP, 10' DASH)
  - ④ 4" SOLID LINE, WHITE
  - ⑤ 6" SOLID LINE, WHITE
  - ⑥ 6" LINE, WHITE (30' SKIP, 10' DASH)
  - ⑦ 6" LINE, WHITE (6' SKIP, 2' DASH)
  - ⑧ 12" SOLID LINE, WHITE
  - ⑨ 12" SOLID LINE, YELLOW
  - ⑩ 24" SOLID LINE, WHITE
  - ⑪ LETTERS AND SYMBOLS, WHITE
- \*ALL PAVEMENT MARKING SHALL BE THERMOPLASTIC

PLOT DATE = 4/16/2009  
 FILE NAME = K:\11225514\lake-cook\_road\cad\sheet1\lakecook-102.dgn  
 USER NAME = jmt  
 MODEL = Default



200 West Front Street  
Wheaton, IL 60187

DESIGNED - MAK	REVISED -
DRAWN - JMT	REVISED -
CHECKED - BLB	REVISED -
DATE - 4/16/2009 1:31:20 PM	REVISED -

**STATE OF ILLINOIS  
DEPARTMENT OF TRANSPORTATION**

**LAKE COOK ROAD**

**PLAN AND  
PAVEMENT MARKING DETAILS**

SCALE: 1"=50' SHEET NO. 7 OF 30 SHEETS STA.50+00 TO STA.80+00

F.A.P. RTE. 1270	SECTION 0506 RS-12	COUNTY LAKE	TOTAL SHEETS 30	SHEET NO. 7
FED. ROAD DIST. NO. 1 ILLINOIS FED. AID PROJECT				
CONTRACT NO.60H02				