


- SYMBOLS LEGEND**
- RAISED REFLECTIVE PAVEMENT MARKER (TWO - WAY AMBER)
 - RAISED REFLECTIVE PAVEMENT MARKER (ONE - WAY AMBER)
 - RAISED REFLECTIVE PAVEMENT MARKER (ONE - WAY CRYSTAL)
 - ⊙ MANHOLE STRUCTURE (APPROXIMATE LOCATION)
 - DRAINAGE STRUCTURE (APPROXIMATE LOCATION)

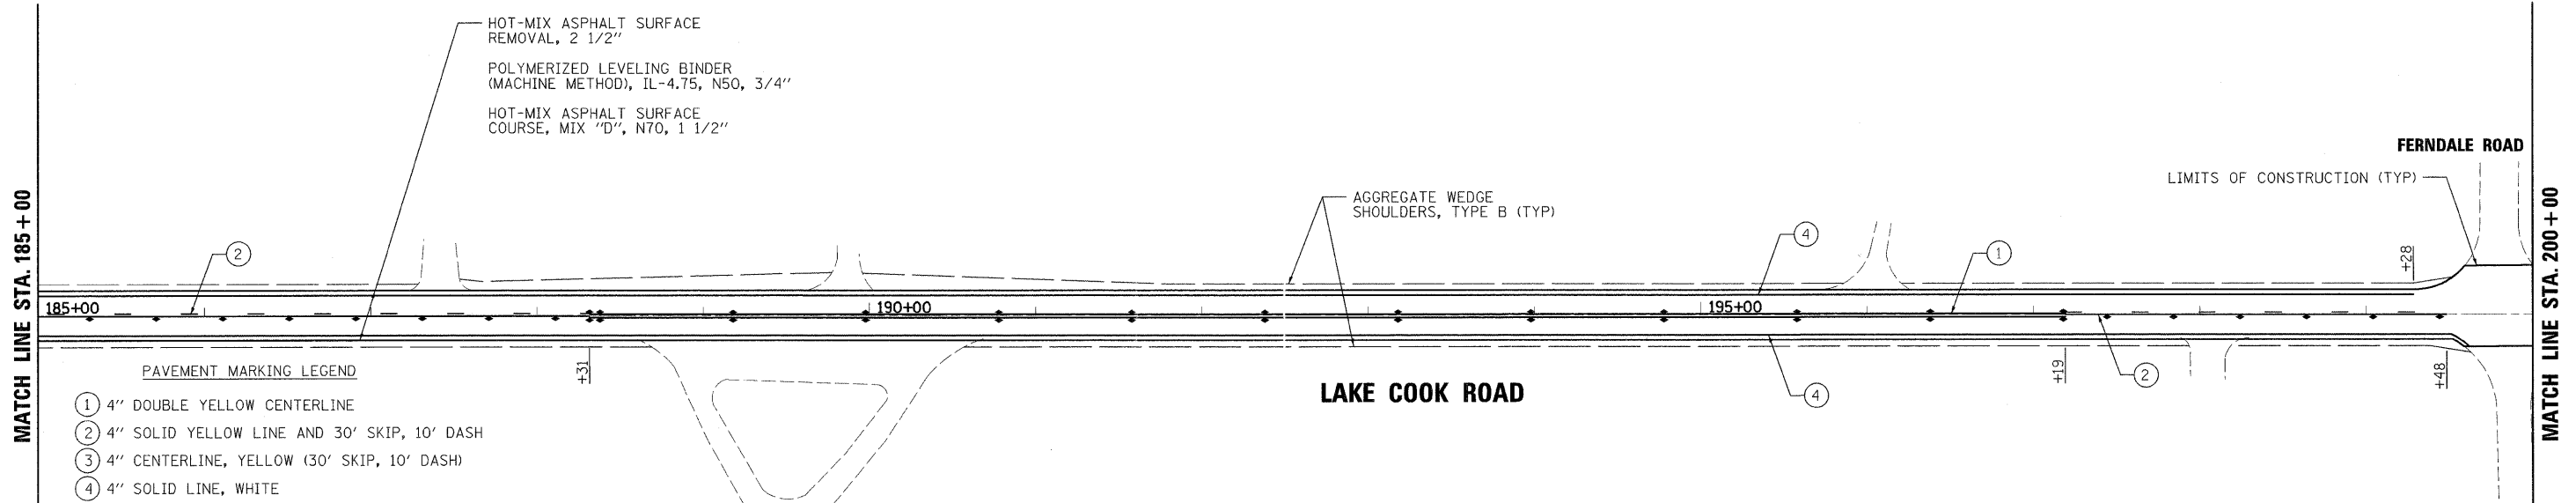

- PAVEMENT MARKING LEGEND**
- ① 4" DOUBLE YELLOW CENTERLINE
 - ② 4" SOLID YELLOW LINE AND 30' SKIP, 10' DASH
 - ③ 4" CENTERLINE, YELLOW (30' SKIP, 10' DASH)
 - ④ 4" SOLID LINE, WHITE
 - ⑤ 6" SOLID LINE, WHITE
 - ⑥ 6" LINE, WHITE (30' SKIP, 10' DASH)
 - ⑦ 6" LINE, WHITE (6' SKIP, 2' DASH)
 - ⑧ 12" SOLID LINE, WHITE
 - ⑨ 12" SOLID LINE, YELLOW
 - ⑩ 24" SOLID LINE, WHITE
 - ⑪ LETTERS AND SYMBOLS, WHITE
- *ALL PAVEMENT MARKING SHALL BE THERMOPLASTIC

PLOT DATE = 4/16/2009
 FILE NAME = K:\1122514\lake-cook-road\cad\sheet\lake-cook-96.dgn
 USER = jmt
 MODEL = Defaul1

rjngroup
 Excellence through Ownership
 200 West Front Street
 Wheaton, IL 60187

| | |
|-----------------------------|-----------|
| DESIGNED - MAK | REVISED - |
| DRAWN - JMT | REVISED - |
| CHECKED - BLB | REVISED - |
| DATE - 4/16/2009 1:31:20 PM | REVISED - |

**STATE OF ILLINOIS
 DEPARTMENT OF TRANSPORTATION**

| | | | |
|-----------------------|---------------------------|--|---------------|
| LAKE COOK ROAD | | PLAN AND PAVEMENT MARKING DETAILS | |
| SCALE: 1"=50' | SHEET NO. 11 OF 30 SHEETS | STA.170+00 | TO STA.200+00 |

| | | | | |
|---|--------------------|-------------|-----------------|--------------|
| F.A.P. RTE. 1270 | SECTION 0506 RS-12 | COUNTY LAKE | TOTAL SHEETS 30 | SHEET NO. 11 |
| CONTRACT NO.60H02 | | | | |
| FED. ROAD DIST. NO. 1 ILLINOIS FED. AID PROJECT | | | | |