


SYMBOLS LEGEND

- RAISED REFLECTIVE PAVEMENT MARKER (TWO - WAY AMBER)
- RAISED REFLECTIVE PAVEMENT MARKER (ONE - WAY AMBER)
- RAISED REFLECTIVE PAVEMENT MARKER (ONE - WAY CRYSTAL)
- ⊙ MANHOLE STRUCTURE (APPROXIMATE LOCATION)
- DRAINAGE STRUCTURE (APPROXIMATE LOCATION)

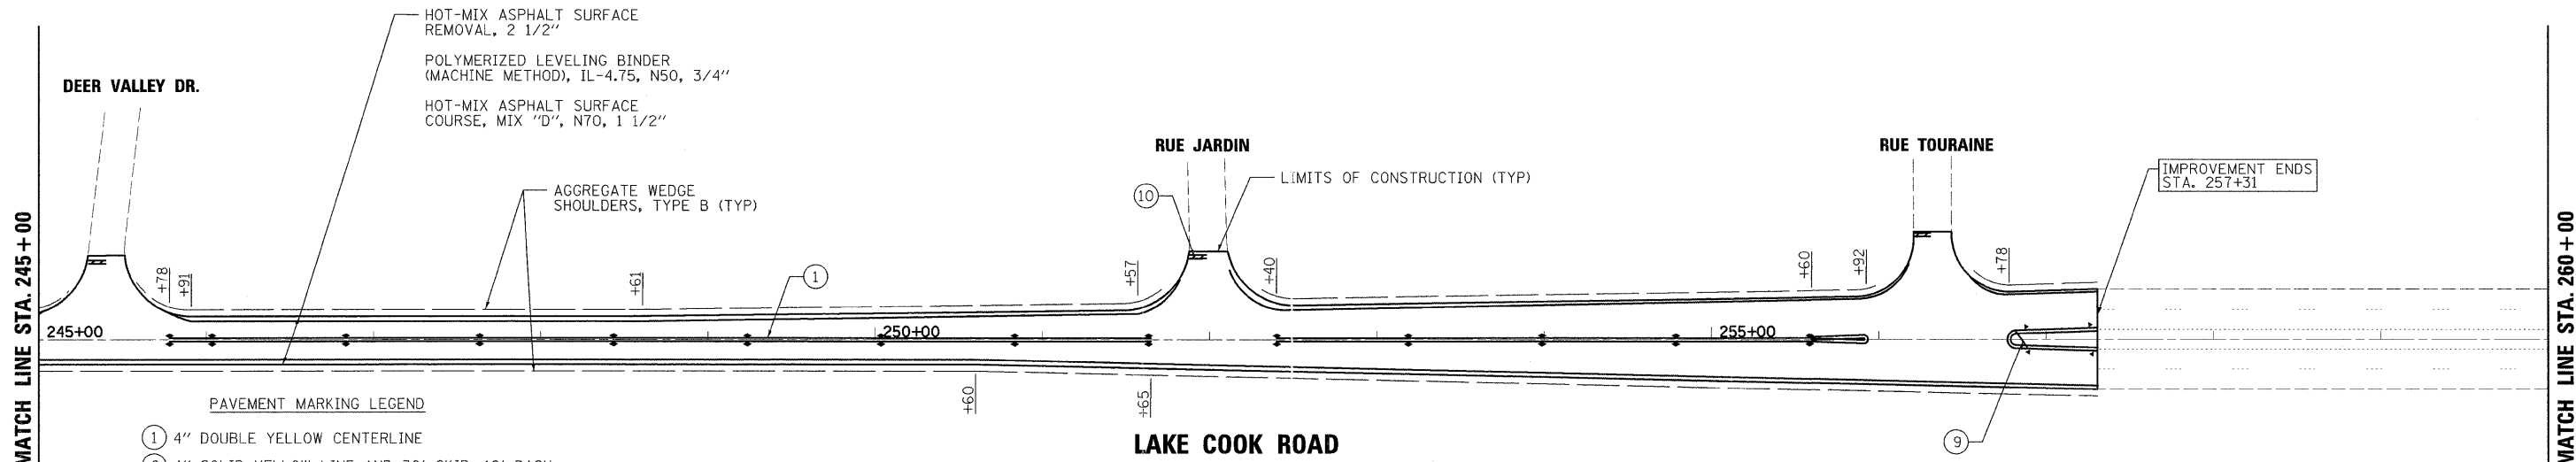

PAVEMENT MARKING LEGEND

- ① 4" DOUBLE YELLOW CENTERLINE
- ② 4" SOLID YELLOW LINE AND 30' SKIP, 10' DASH
- ③ 4" CENTERLINE, YELLOW (30' SKIP, 10' DASH)
- ④ 4" SOLID LINE, WHITE
- ⑤ 6" SOLID LINE, WHITE
- ⑥ 6" LINE, WHITE (30' SKIP, 10' DASH)
- ⑦ 6" LINE, WHITE (6' SKIP, 2' DASH)
- ⑧ 12" SOLID LINE, WHITE
- ⑨ 12" SOLID LINE, YELLOW
- ⑩ 24" SOLID LINE, WHITE
- ⑪ LETTERS AND SYMBOLS, WHITE

• ALL PAVEMENT MARKING SHALL BE THERMOPLASTIC

PLOT DATE = 4/16/2009
 FILE NAME = K:\1122514\lake-cook-rd\acad\sheet\lake-cook-rd.dgn
 USER = jmt
 MODEL = Default

rjngroup
 200 West Front Street
 Wheaton, IL 60187
 Excellence through Ownership

| | |
|-----------------------------|-----------|
| DESIGNED - MAK | REVISED - |
| DRAWN - JMT | REVISED - |
| CHECKED - BLB | REVISED - |
| DATE - 4/16/2009 1:31:20 PM | REVISED - |

**STATE OF ILLINOIS
 DEPARTMENT OF TRANSPORTATION**

LAKE COOK ROAD

**PLAN AND
 PAVEMENT MARKING DETAILS**

SCALE: 1"=50' SHEET NO. 13 OF 30 SHEETS STA. 230+00 TO STA. 260+00

| F.A.P. RTE. | SECTION | COUNTY | TOTAL SHEETS | SHEET NO. |
|---|------------|--------|--------------|-----------|
| 1270 | 0506 RS-12 | LAKE | 30 | 13 |
| CONTRACT NO. 60H02 | | | | |
| FED. ROAD DIST. NO. 1 ILLINOIS FED. AID PROJECT | | | | |