STATE OF ILLINOIS

DEPARTMENT OF TRANSPORTATION

DIVISION OF HIGHWAYS

FOR INDEX OF SHEETS, SEE SHEET NO. 2

IMPROVEMENT LOCATED IN THE

VILLAGE OF WESLEY


0 100' 200' 300' 1"= 100' 0 10' 20' 30' 1"= 10' 0 50' 100' 1"= 50' 0 50' 100' 1"= 40' 0 50' 100' 1"= 30' 0 50' 100' - 1"= 30'

FULL SIZE PLANS HAVE BEEN PREPARED USING STANDARD ENGINEERING SCALES. REDUCED SIZED PLANS WILL NOT CONFORM TO STANDARD SCALES. IN MAKING MEASUREMENTS ON REDUCED PLANS, THE ABOVE SCALES MAY BE USED.

J.U.L.I.E.
JOINT UTILITY LOCATION INFORMATION FOR EXCAVATION
1–800–892–0123
OR 811


PROJECT ENGINEER: JENPAI CHANG (847) 705–4432 PROJECT MANAGER: KEN ENG (847) 705–4247 PROPOSED HIGHWAY PLANS

CH 07 (OLD CHICAGO RD.)
3.7 MI. N. OF IL 102 TO IL 102
RESURFACING (MAINTENANCE)
SECTION: 38 RS-6
WILL COUNTY
C-91-562-09

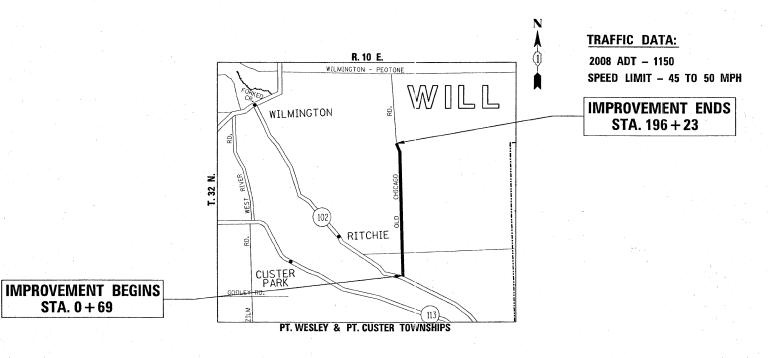

GROSS AND NET LENGTH OF IMPROVEMENT = 19554 LIN FT = 3.71 MILES

D-91-562-09

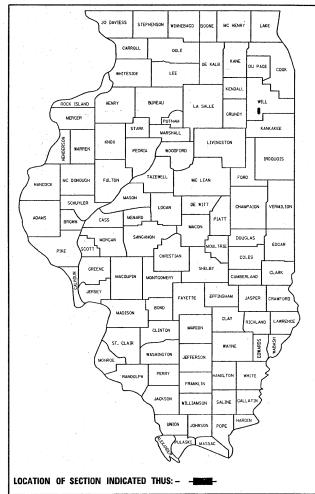

STATE OF ILLINOIS
DEPARTMENT OF TRANSPORTATION
DIVISION OF HIGHWAYS

SUBMITTED

APRIL 20, 2009

Diment M. O'lleafing gr
DEPUTY DIRECTOR OF HIGHWAYS, REGION ENGINEER

Wayl, 2009
ENGINEER OF DESIGN AND ENVIRONMENT

Mayl, 2009

Christian M. Reed B.

DIRECTOR OF HIGHWAYS, CHIEF ENGINEER

PRINTED BY THE AUTHORITY OF THE STATE OF ILLINOIS

CONTRACT NO. 60H06