
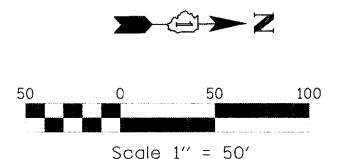
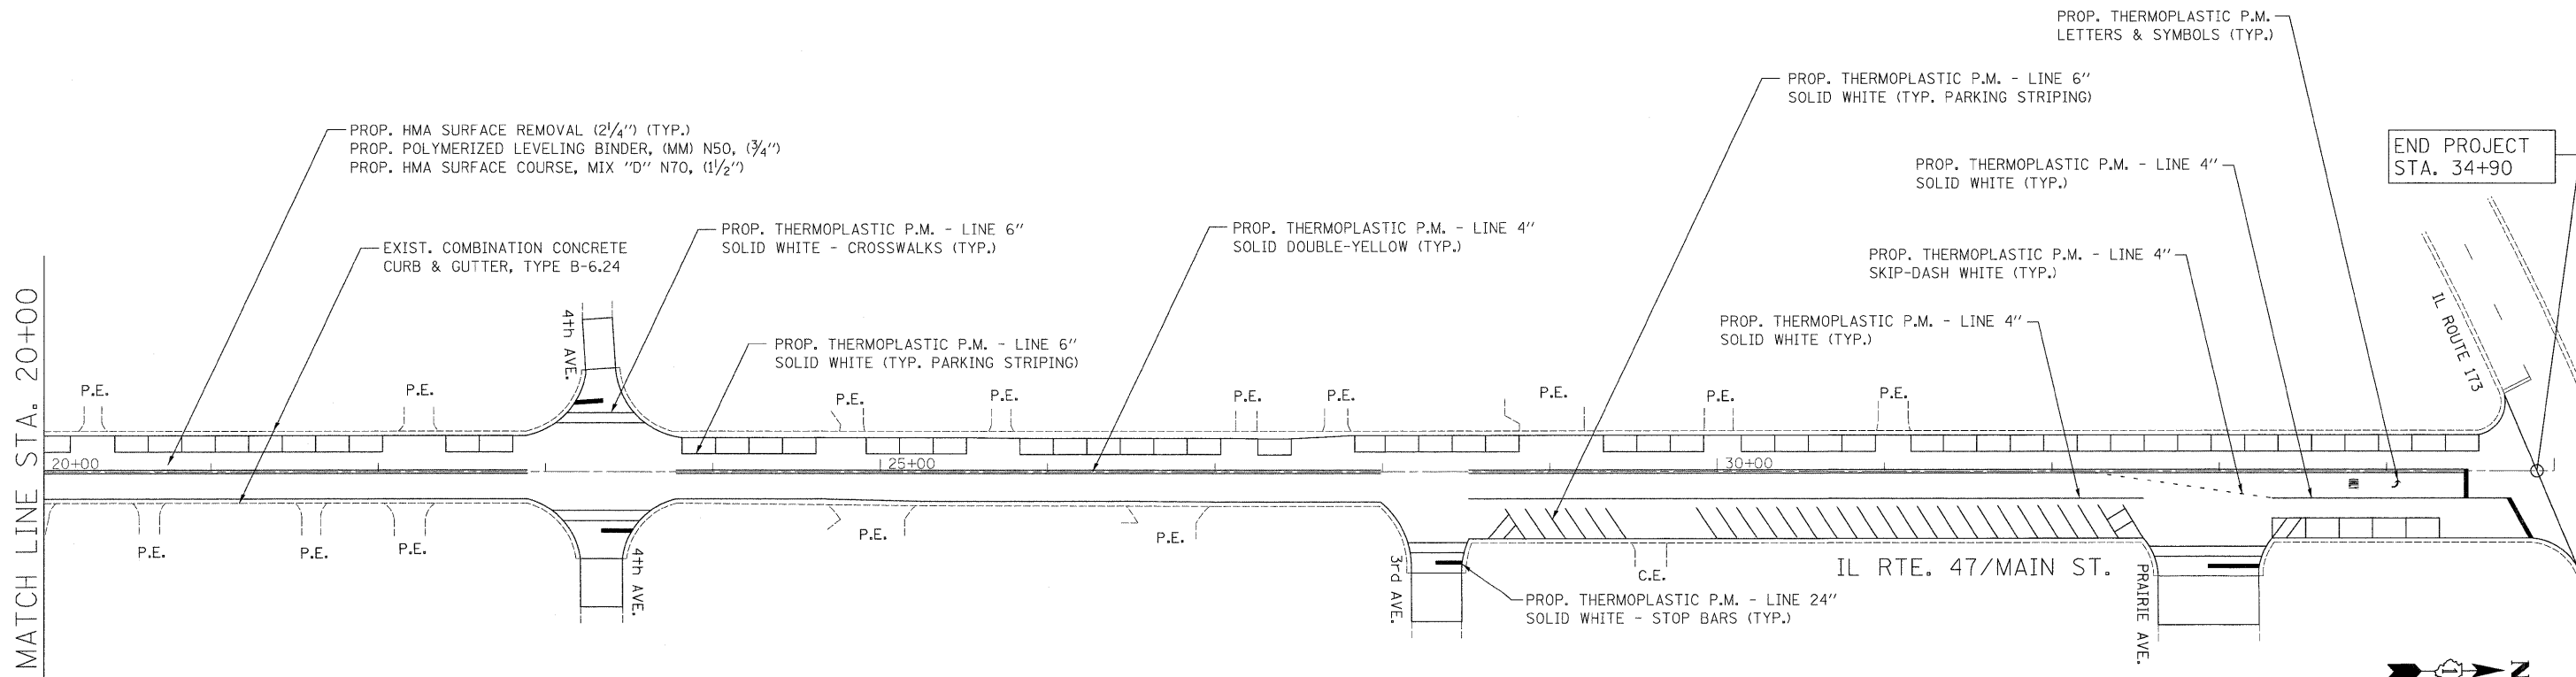


**GENERAL NOTES:**

1. HOT-MIX ASPHALT SURFACE REMOVAL - BUTT JOINT SHALL BE PLACED AT THE FINAL 30' OF RESURFACING LIMITS OF MAINLINE AND SIDEROADS, UNLESS OTHERWISE SPECIFIED OR DIRECTED BY THE ENGINEER.

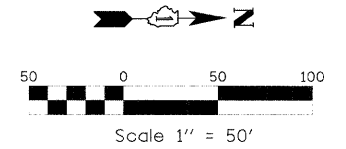

FILE NAME = E:\2003\W018\Hebron\SHEETS.dgn	USER NAME = Plotted by Administrator	DESIGNED - TP	REVISED -	<b>STATE OF ILLINOIS DEPARTMENT OF TRANSPORTATION</b>	<b>ROADWAY AND PAVEMENT MARKING PLAN IL ROUTE 47 FROM PRICE ROAD TO IL ROUTE 173</b>	F.A.P. RTE. 326	SECTION 104 RS-9	COUNTY McHENRY	TOTAL SHEETS 22	SHEET NO. 6			
	PLOT SCALE = 50:0.0000 '1' / IN.	CHECKED - FML	REVISED -			SCALE: 1"=50'	SHEET NO. 1 OF 1 SHEET	STA. 9+66 TO STA. 34+90	CONTRACT NO. 60H32				
	PLOT DATE = 4/22/2009	DATE - 04/2009	REVISED -			FED. ROAD DIST. NO. - [ILLINOIS] FED. AID PROJECT							