



**EXISTING TYPICAL SECTION HIGGINS ROAD**

STA. 10+00 TO STA. 34+51  
 STA. 52+94 TO STA. 55+77  
 STA. 156+26 TO STA. 182+56  
 STA. 198+22 TO STA. 221+49

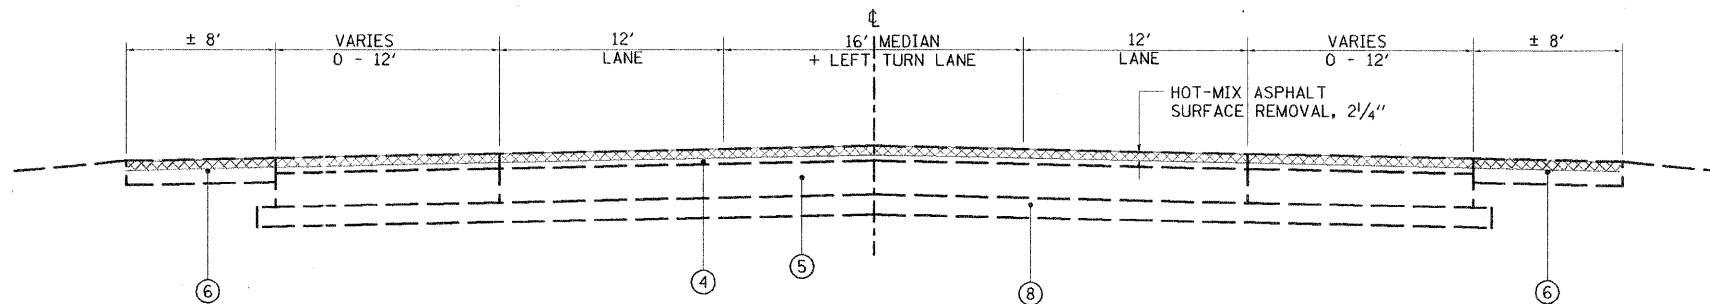


**EXISTING TYPICAL SECTION HIGGINS ROAD**

STA. 119+79 TO STA. 156+26

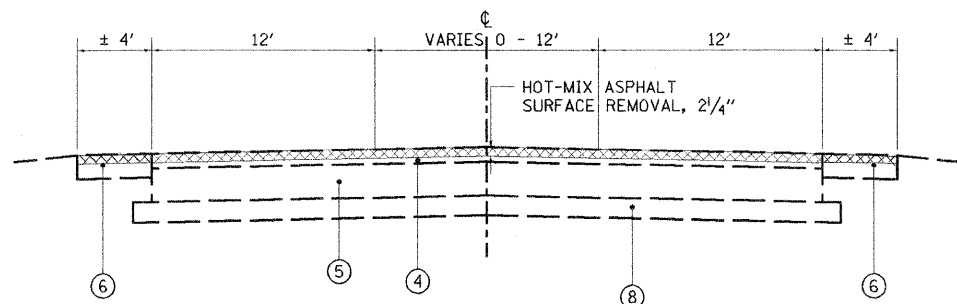

**EXISTING TYPICAL SECTION HIGGINS ROAD**


STA. 34+51 TO STA. 52+94

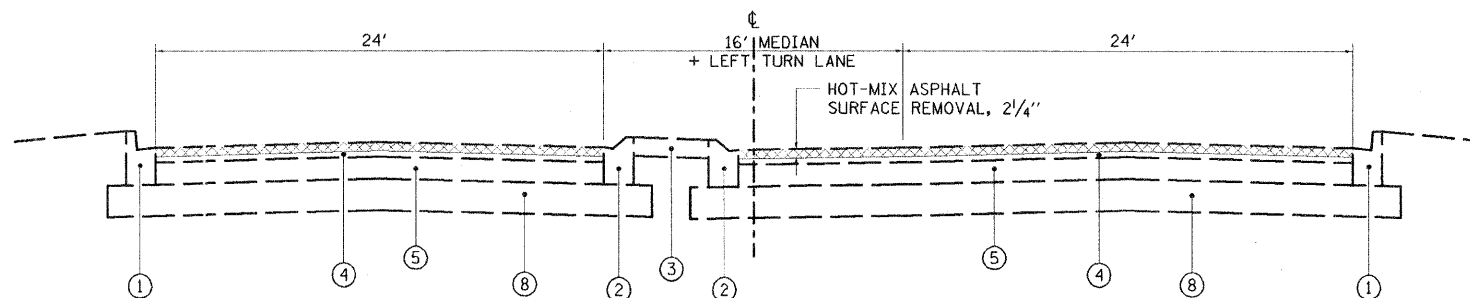

**EXISTING TYPICAL SECTION HIGGINS ROAD**


STA. 230+27 TO STA. 251+61

NOTE: REVERSE ABOUT CENTERLINE, FOR OPPOSITE DIRECTION

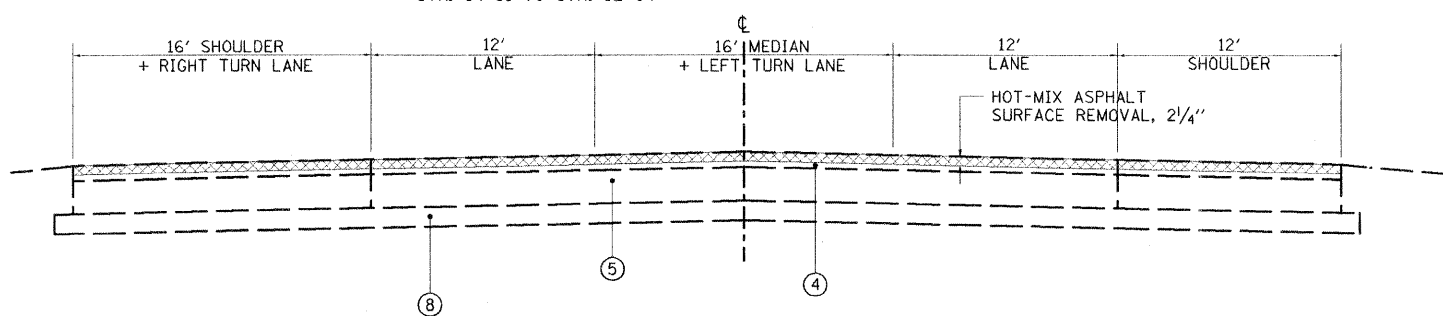

**EXISTING TYPICAL SECTION HIGGINS ROAD**

STA. 55+77 TO STA. 93+12

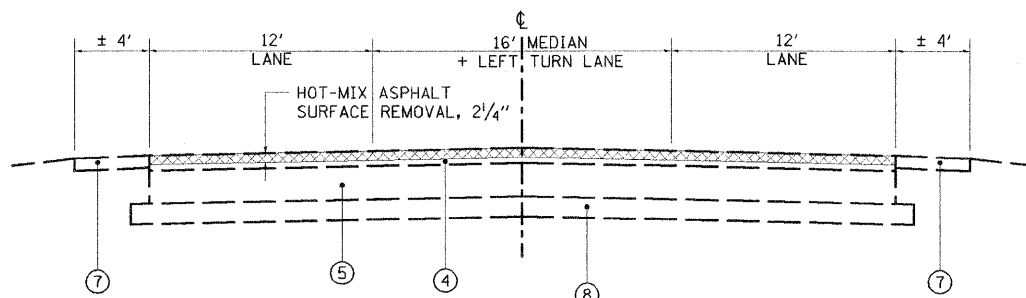

**EXISTING TYPICAL SECTION HIGGINS ROAD**

STA. 93+12 TO STA. 119+79  
 STA. 182+56 TO STA. 198+22  
 STA. 221+49 TO STA. 230+27

**LEGEND**

- ① EXISTING COMBINATION CURB AND GUTTER, TYPE B-6.24
- ② EXISTING COMBINATION CURB AND GUTTER, TYPE M-2.12
- ③ EXISTING HMA MEDIAN
- ④ EXISTING HOT-MIX ASPHALT PAVEMENT, ±4" (BEFORE SURFACE REMOVAL)
- ⑤ EXISTING HOT-MIX ASPHALT PAVEMENT, ±14" (BEFORE SURFACE REMOVAL)
- ⑥ EXISTING HOT-MIX ASPHALT SHOULDER, ±8" (BEFORE SURFACE REMOVAL)
- ⑦ EXISTING AGGREGATE SHOULDER ±6"
- ⑧ EXISTING AGGREGATE BASE COURSE
- ⑨ PROPOSED POLYMERIZED LEVELING BINDER (MACHINE METHOD), IL-4.75, N50, 3/4"
- ⑩ PROPOSED POLYMERIZED HOT-MIX ASPHALT SURFACE COURSE, MIX "D", N70, 1 1/2"
- ⑪ PROPOSED GRADING AND SHAPING SHOULDERS  
 PROPOSED AGGREGATE WEDGE SHOULDER, TYPE B

|                |           |
|----------------|-----------|
| DESIGNED - KSD | REVISED - |
| DRAWN - KSD    | REVISED - |
| CHECKED - CMJ  | REVISED - |
| DATE -         | REVISED - |

|                                                 |                 |             |                    |             |
|-------------------------------------------------|-----------------|-------------|--------------------|-------------|
| F.A.P. RTE. 341                                 | SECTION 62 RS-2 | COUNTY KANE | TOTAL SHEETS 30    | SHEET NO. 4 |
| FED. ROAD DIST. NO. 1 ILLINOIS FED. AID PROJECT |                 |             | CONTRACT NO. 60H35 |             |