



IL. RTE. 137

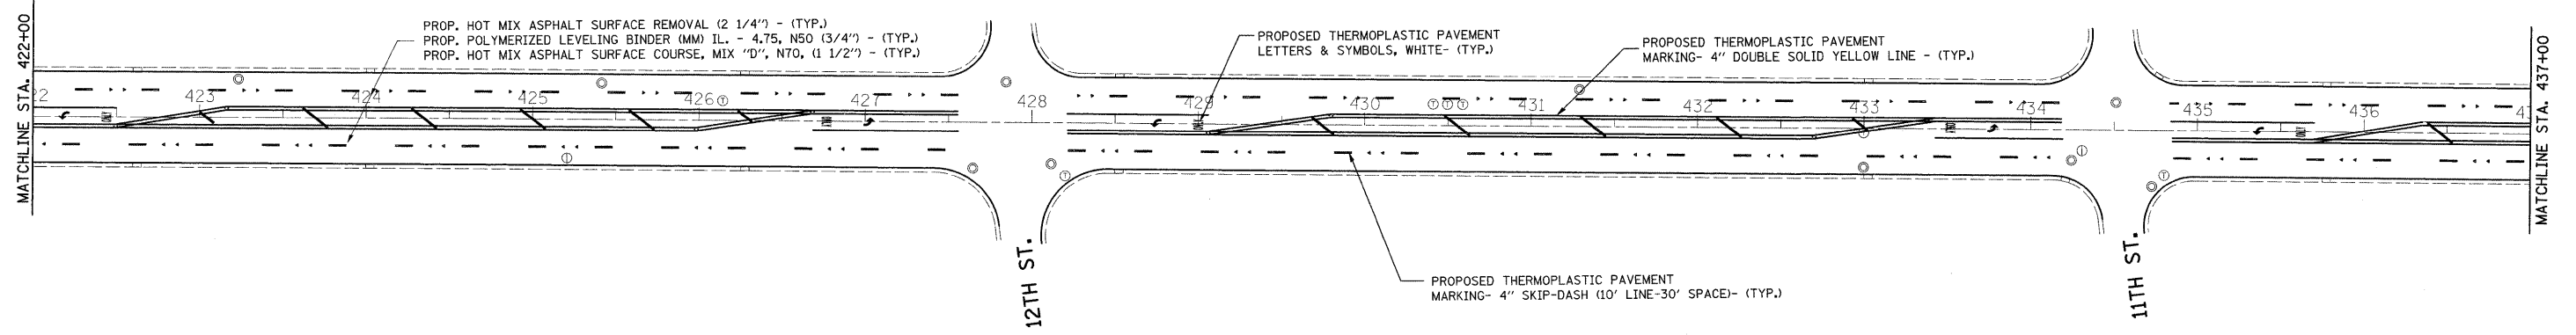

IL. RTE. 137

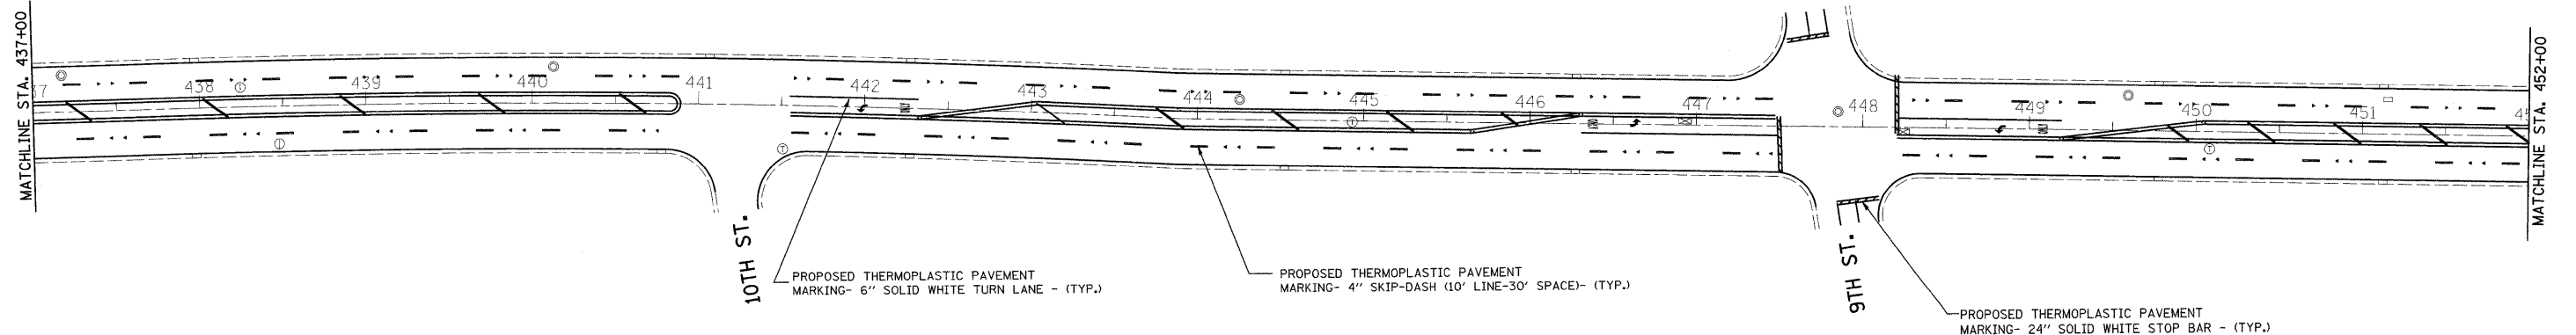

FILE NAME =	USER NAME = guillaumejp	DESIGNED -	REVISED -	STATE OF ILLINOIS DEPARTMENT OF TRANSPORTATION	ROADWAY AND PAVEMENT MARKING PLAN IL. RTE. 137 (BLANCHARD ROAD TO RUSSELL ROAD)	F.A.P. RTE.	SECTION	COUNTY	TOTAL SHEETS	SHEET NO.	
ct:\pwwork\pwwork\guillaumejp\d0138202\	37202-shr-plan.dgn	DRAWN -	REVISED -			352	(E.M.D) RS-4	LAKE	41	14	
	PLOT SCALE = 50.0000' / IN.	CHECKED -	REVISED -			SCALE: 1"=50'		SHEET NO. OF SHEETS		STA. 422+00 TO STA. 452+00	FED. ROAD DIST. NO. [ILLINOIS] FED. AID PROJECT
	PLOT DATE = 4/21/2009	DATE -	REVISED -					CONTRACT NO. 62545			