


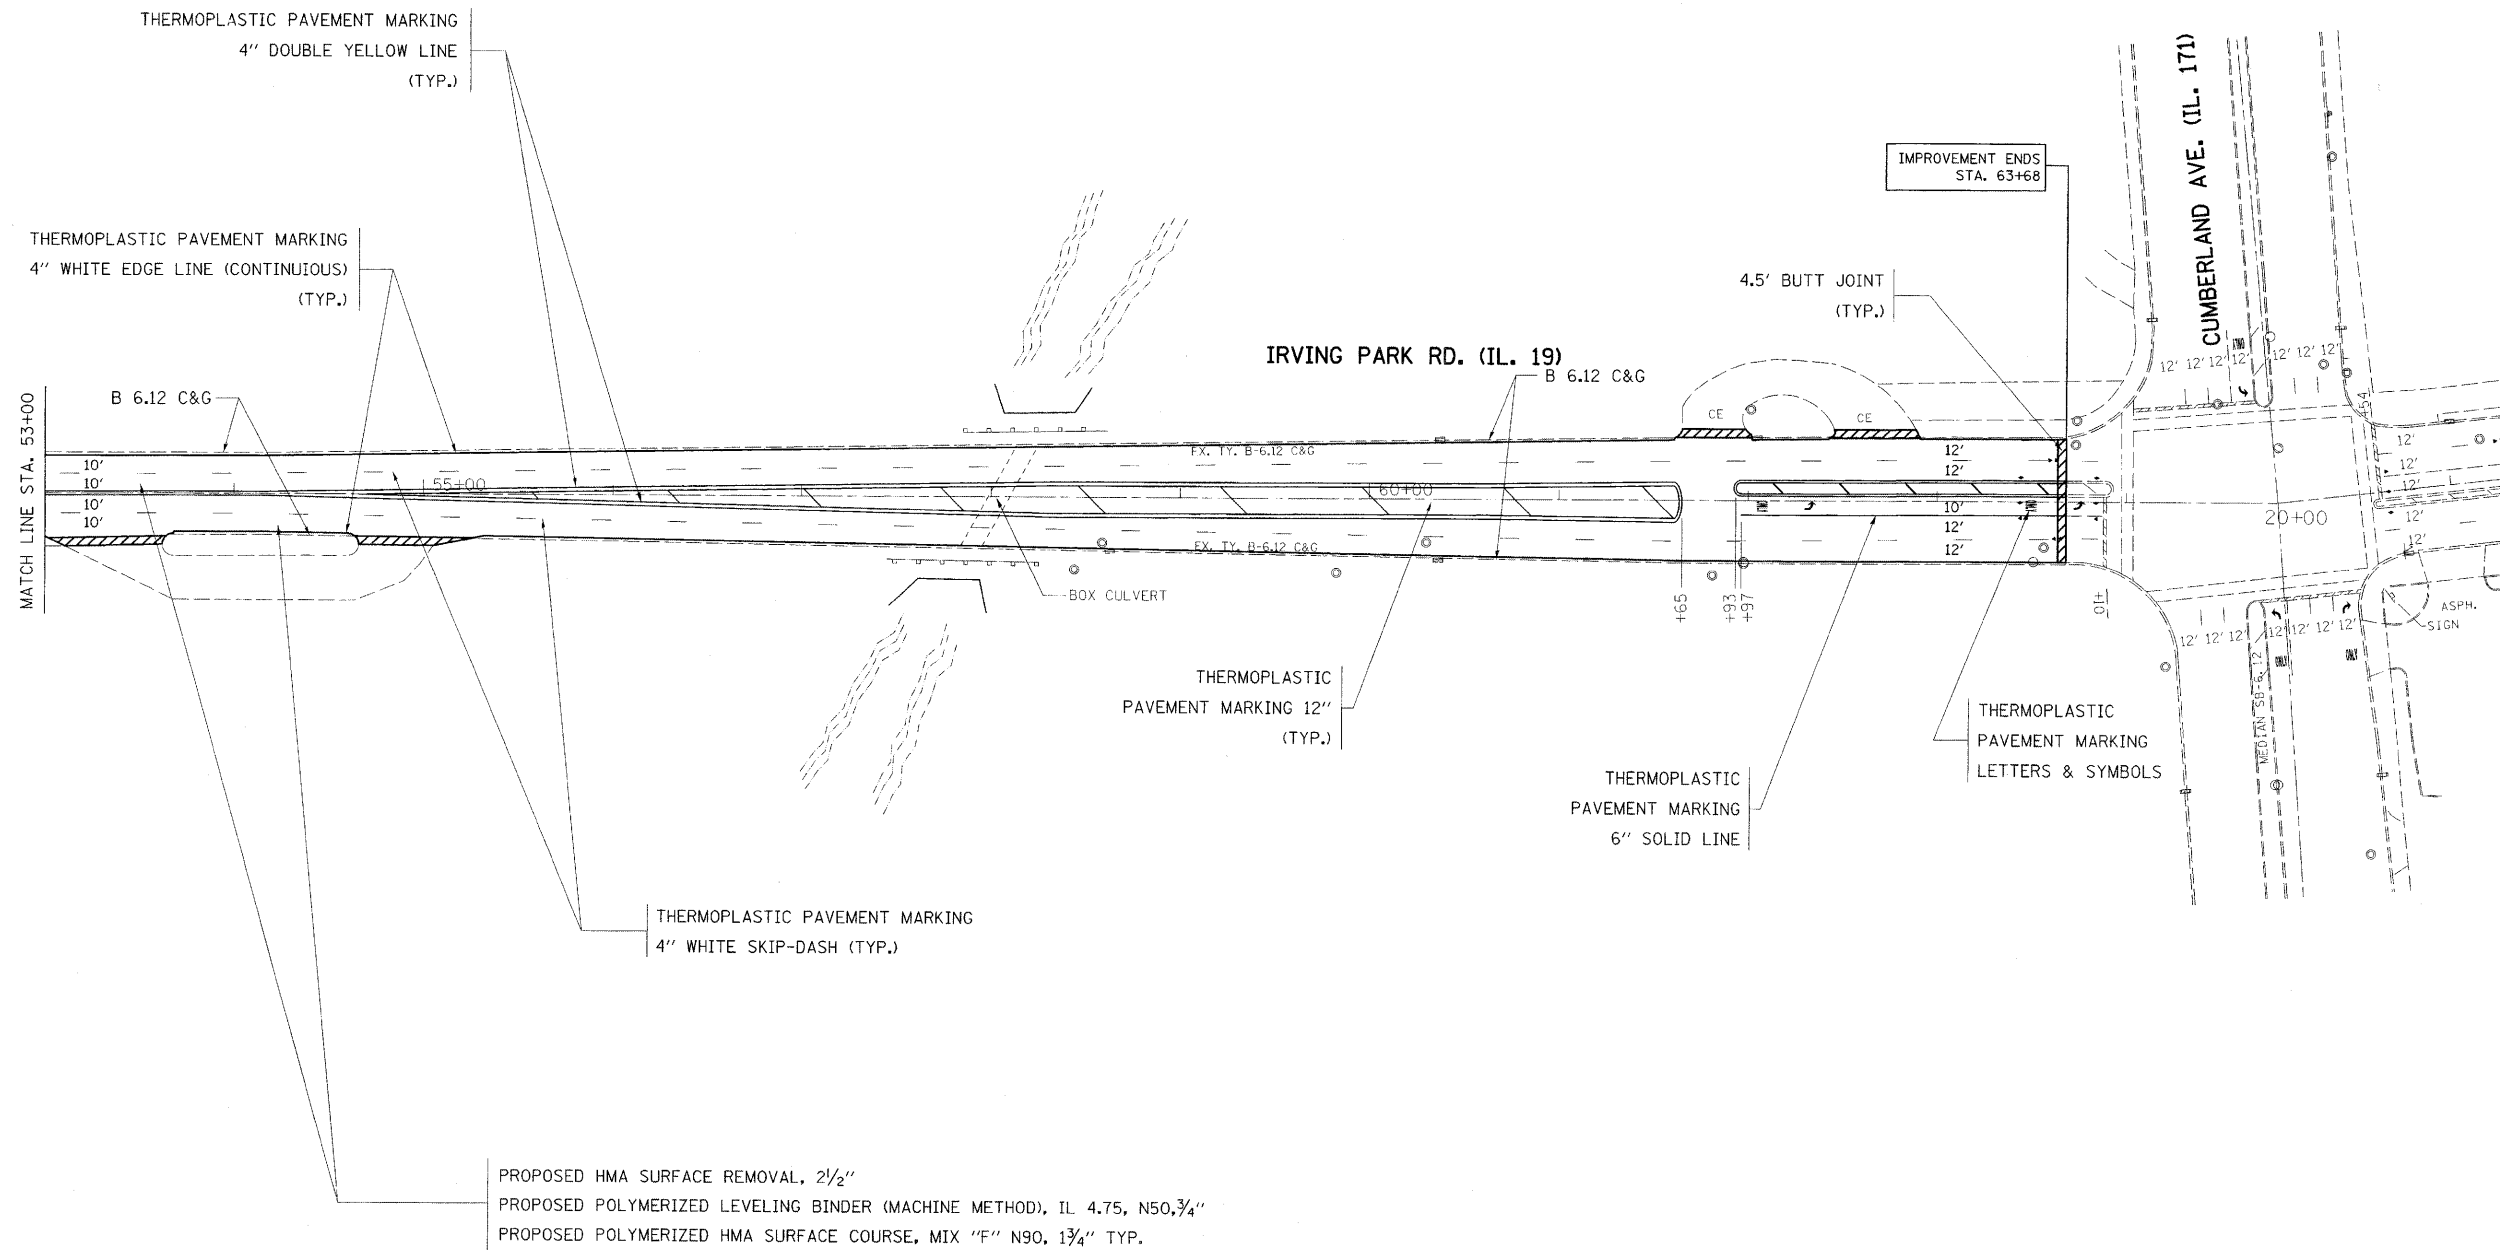

**NOTE:**

FOR RAISED REFLECTIVE PAVEMENT MARKERS,  
REFER TO TYPICAL APPLICATIONS RAISED  
REFLECTIVE PAVEMENT MARKERS (SNOW-PLOW RESISTANT)  
AND DISTRICT TYPICAL PAVEMENT MARKINGS



FILE NAME = c:\pwwork\pwwid\BAUERDL\d0123596\0182	USER NAME = bauerdl 04-shr-plan.dgn	DESIGNED - DRAWN -	REVISED - REVISED -	<b>STATE OF ILLINOIS DEPARTMENT OF TRANSPORTATION</b>	<b>IL 19 (IRVING PARK RD.) DES PLAINES RIVER RD. TO IL-171 (CUMBERLAND AVE.) ROADWAY AND PAVEMENT MARKING PLAN</b>		F.A.P. RTE. 345	SECTION 2003-091 RS	COUNTY COOK	TOTAL SHEETS 19	SHEET NO. 7	
PLOT SCALE = 50,0000' / IN.	CHECKED -	REVISED -	REVISED -		SCALE: 1"=50'	SHEET NO. OF SHEETS	STA. 53+00 TO STA. 63+68	CONTRACT NO. 62666				
PLOT DATE = 3/25/2009	DATE -	REVISED -	REVISED -		ILLINOIS FED. AID PROJECT							