


ROUTE		SECTION	COUNTY	SHEET	
F.A.	VAR	*	PEORIA	TOTAL	NO.
MKD.	US 150			100	14

***(108X,130,102)RS-3;129RS-4,101RS-2**

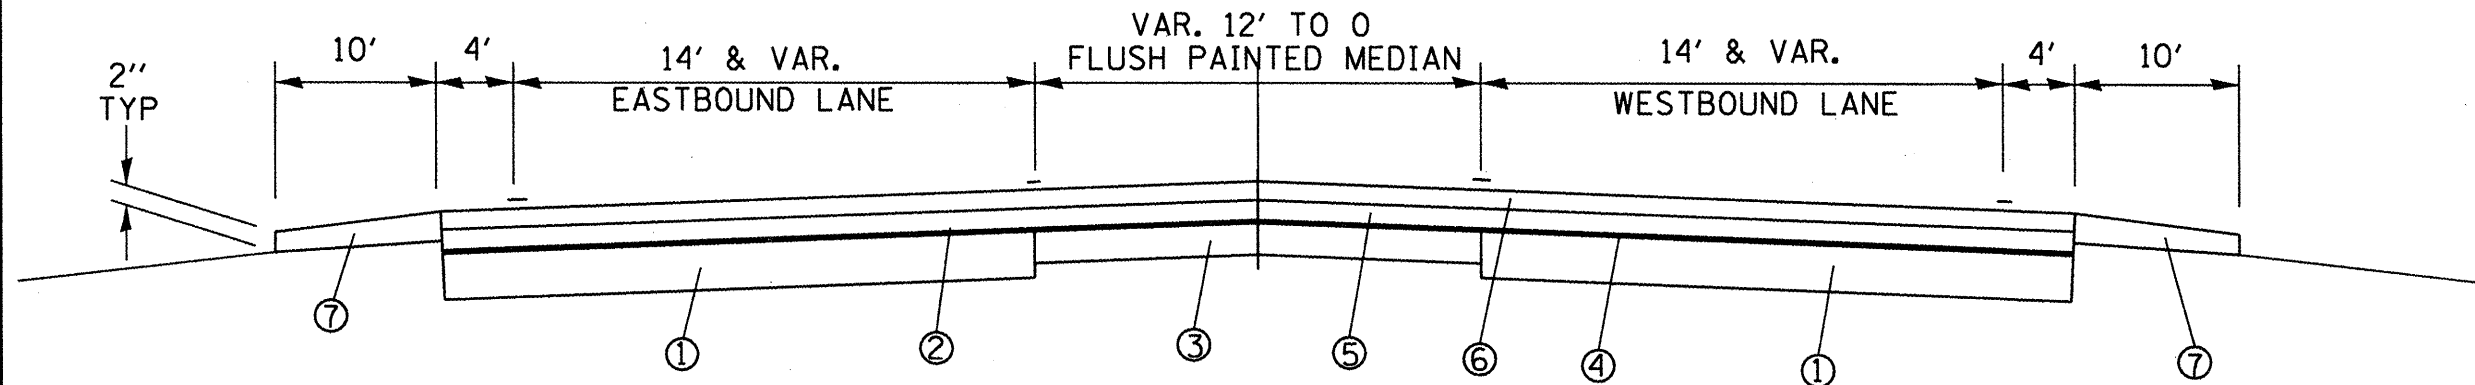

TYPICAL SECTION #2
 US 150
 STA. 10+23.00 TO STA. 18+50.00

LEGEND

- ① EXIST. PCC PAVMENT
- ② EXIST. HMA OVERLAY
- ③ EXIST. HMA BASE COURSE 10"
- ④ PROP. HMA SURFACE REMOVAL 1 1/2"
- ⑤ PROP. HMA LEVELING BINDER 3/4"
- ⑥ PROP. HMA SURF. CSE. 1 1/2"
- ⑦ PROP. AGGREGATE SHOULDERS

US 150
 TYPICAL SECTIONS