


ROUTE		SECTION	COUNTY		SHEET	
F.A.	VAR	*	PEORIA		TOTAL	NO.
MKD.	US 150				100	21

***(108X,130,102)RS-3;129RS-4,101RS-2**



MATCHLINE 11+00

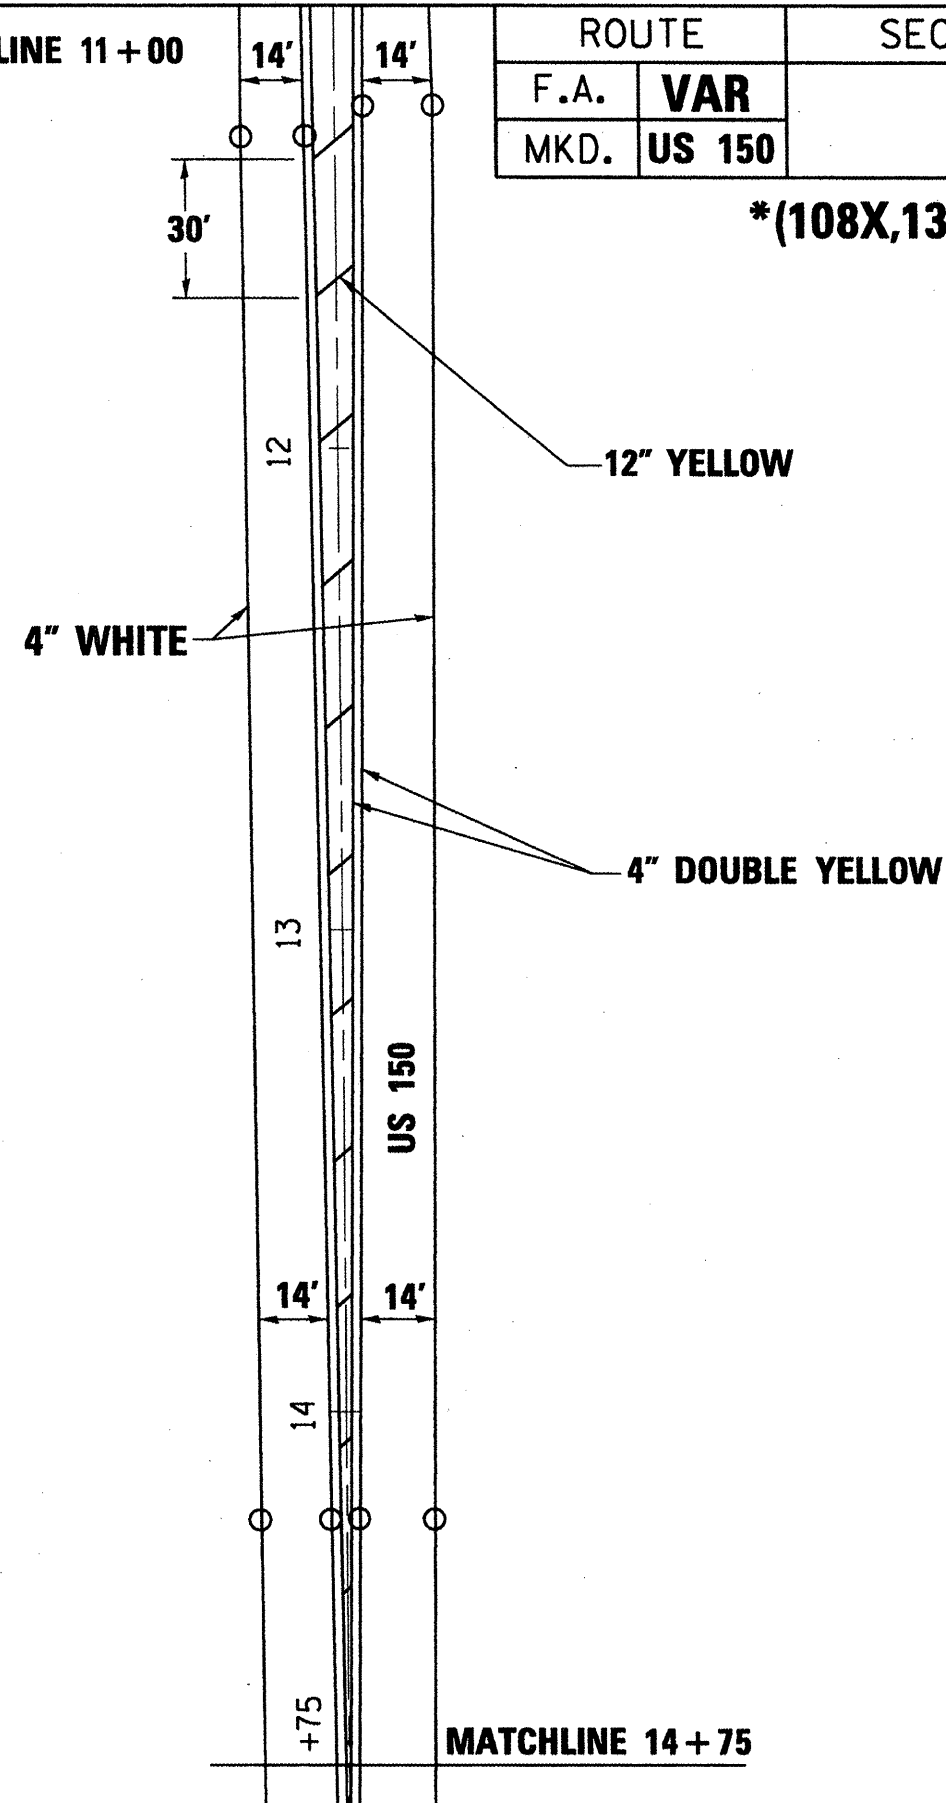

**PAVEMENT MARKING DETAIL
US 150**

MATCHLINE 14+75