




DATE	
BY	
PLAN	
NO.	
NOTE BOOK	
NO.	
DESIGNED	
DRAWN	
CHECKED	
DATE	

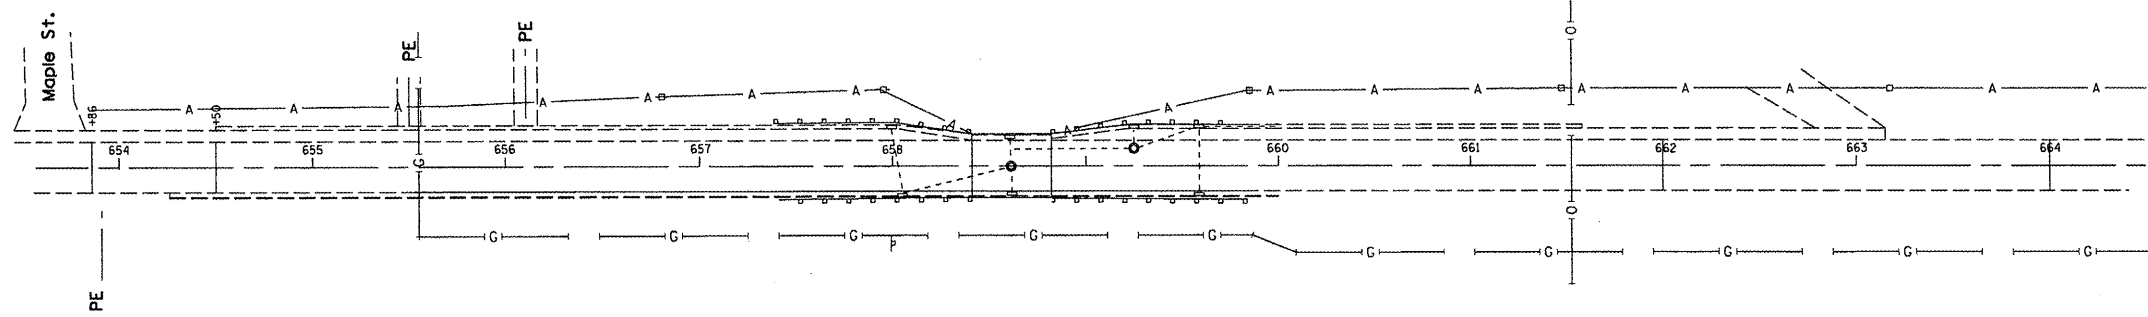

- Buckeye Oil Pipeline
- G— Citco Gas Line
- A— Verizon Aerial Line

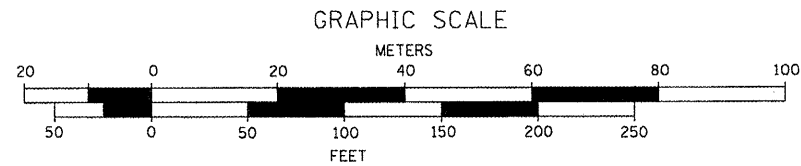

DATE	
BY	
PROFILE	
NO.	
NOTE BOOK	
NO.	
DESIGNED	
DRAWN	
CHECKED	
DATE	

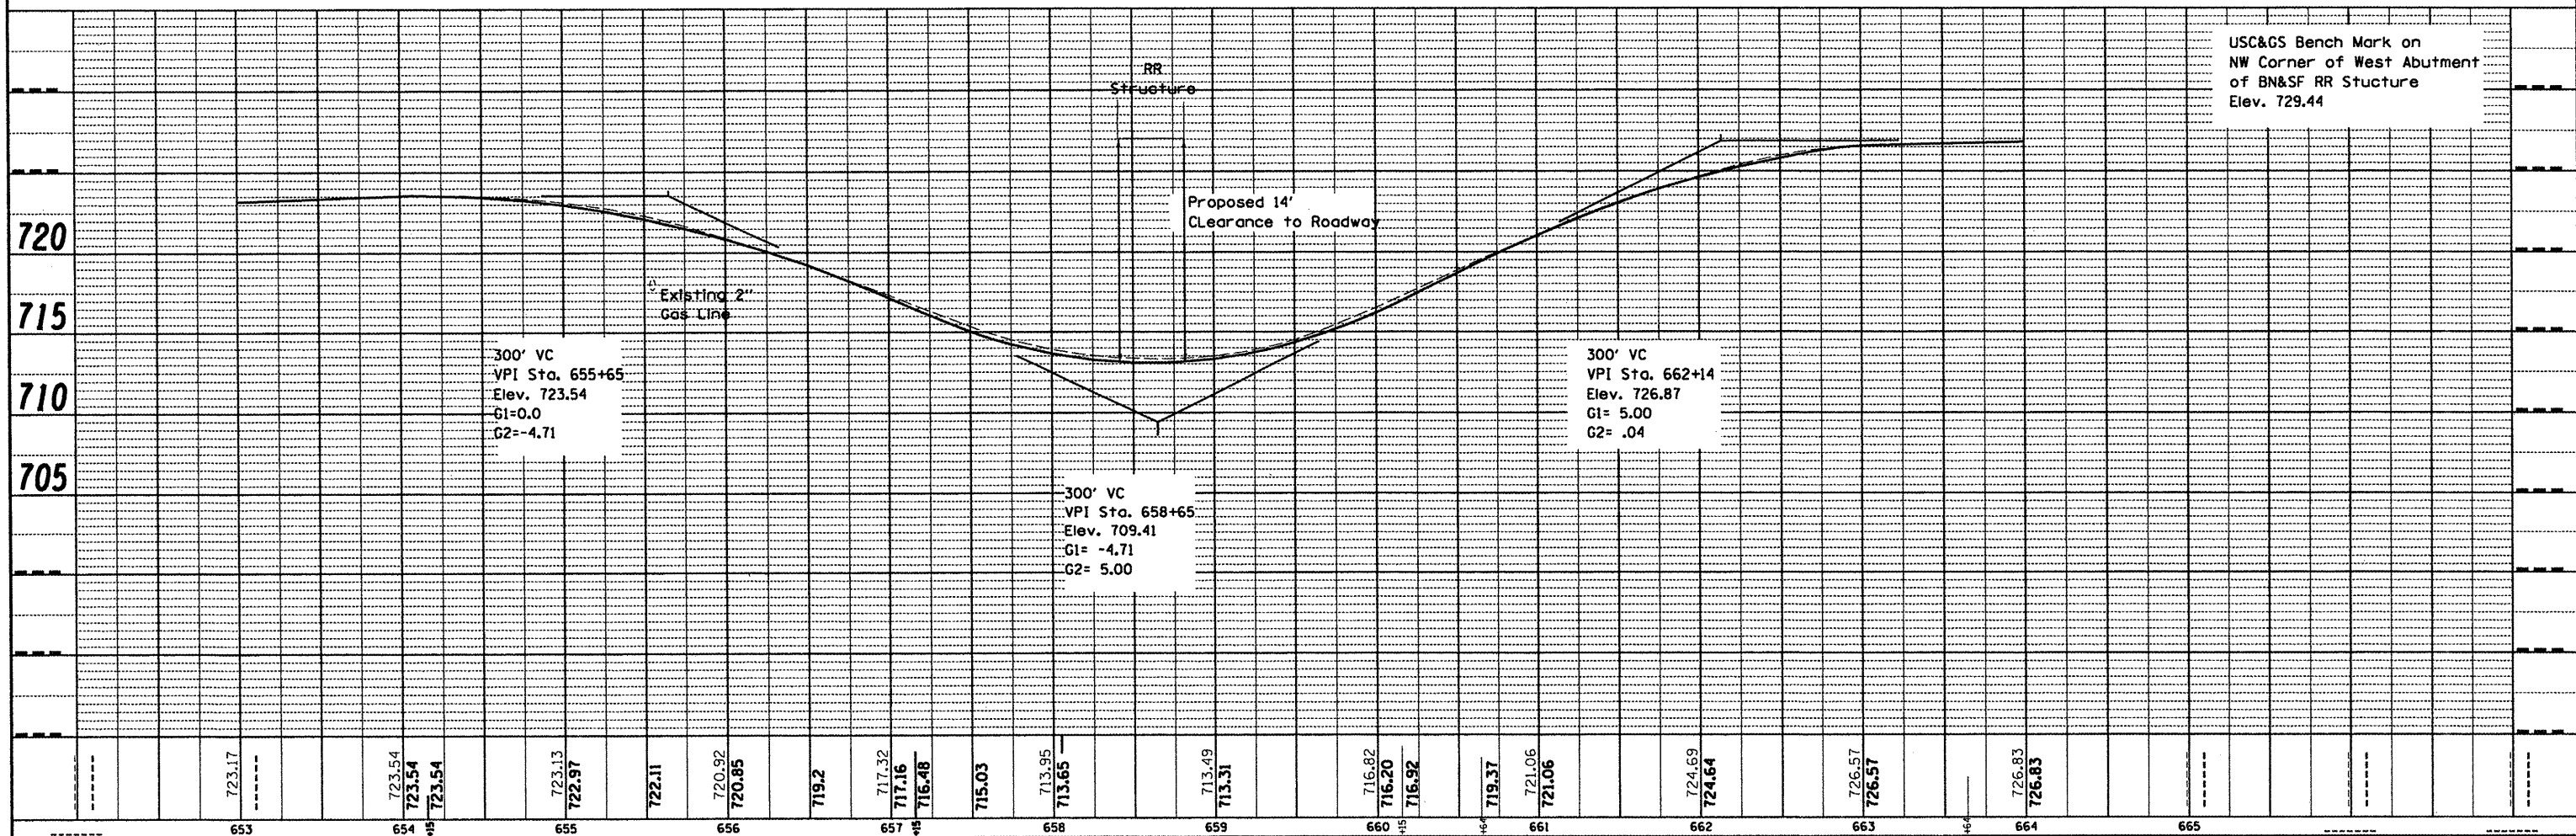

FILE NAME = D:\68890-Design.dgn	USER NAME = eversol	DESIGNED -	REVISED -	STATE OF ILLINOIS DEPARTMENT OF TRANSPORTATION	PLAN, PROFILE AND UTILITIES	F.A.P. RTE. 22	SECTION *	COUNTY PEORIA	TOTAL SHEETS 100	SHEET NO. 37	
		DRAWN -	REVISED -			SCALE: _____	SHEET NO. _____	OF _____	SHEETS _____	STA. _____	TO STA. _____
		CHECKED -	REVISED -			*1108X,130,1021RS-3;129RS-4,101RS-2 ILLINOIS FED. AID PROJECT					
		DATE _____	REVISED -								